



GROUNDPLAN

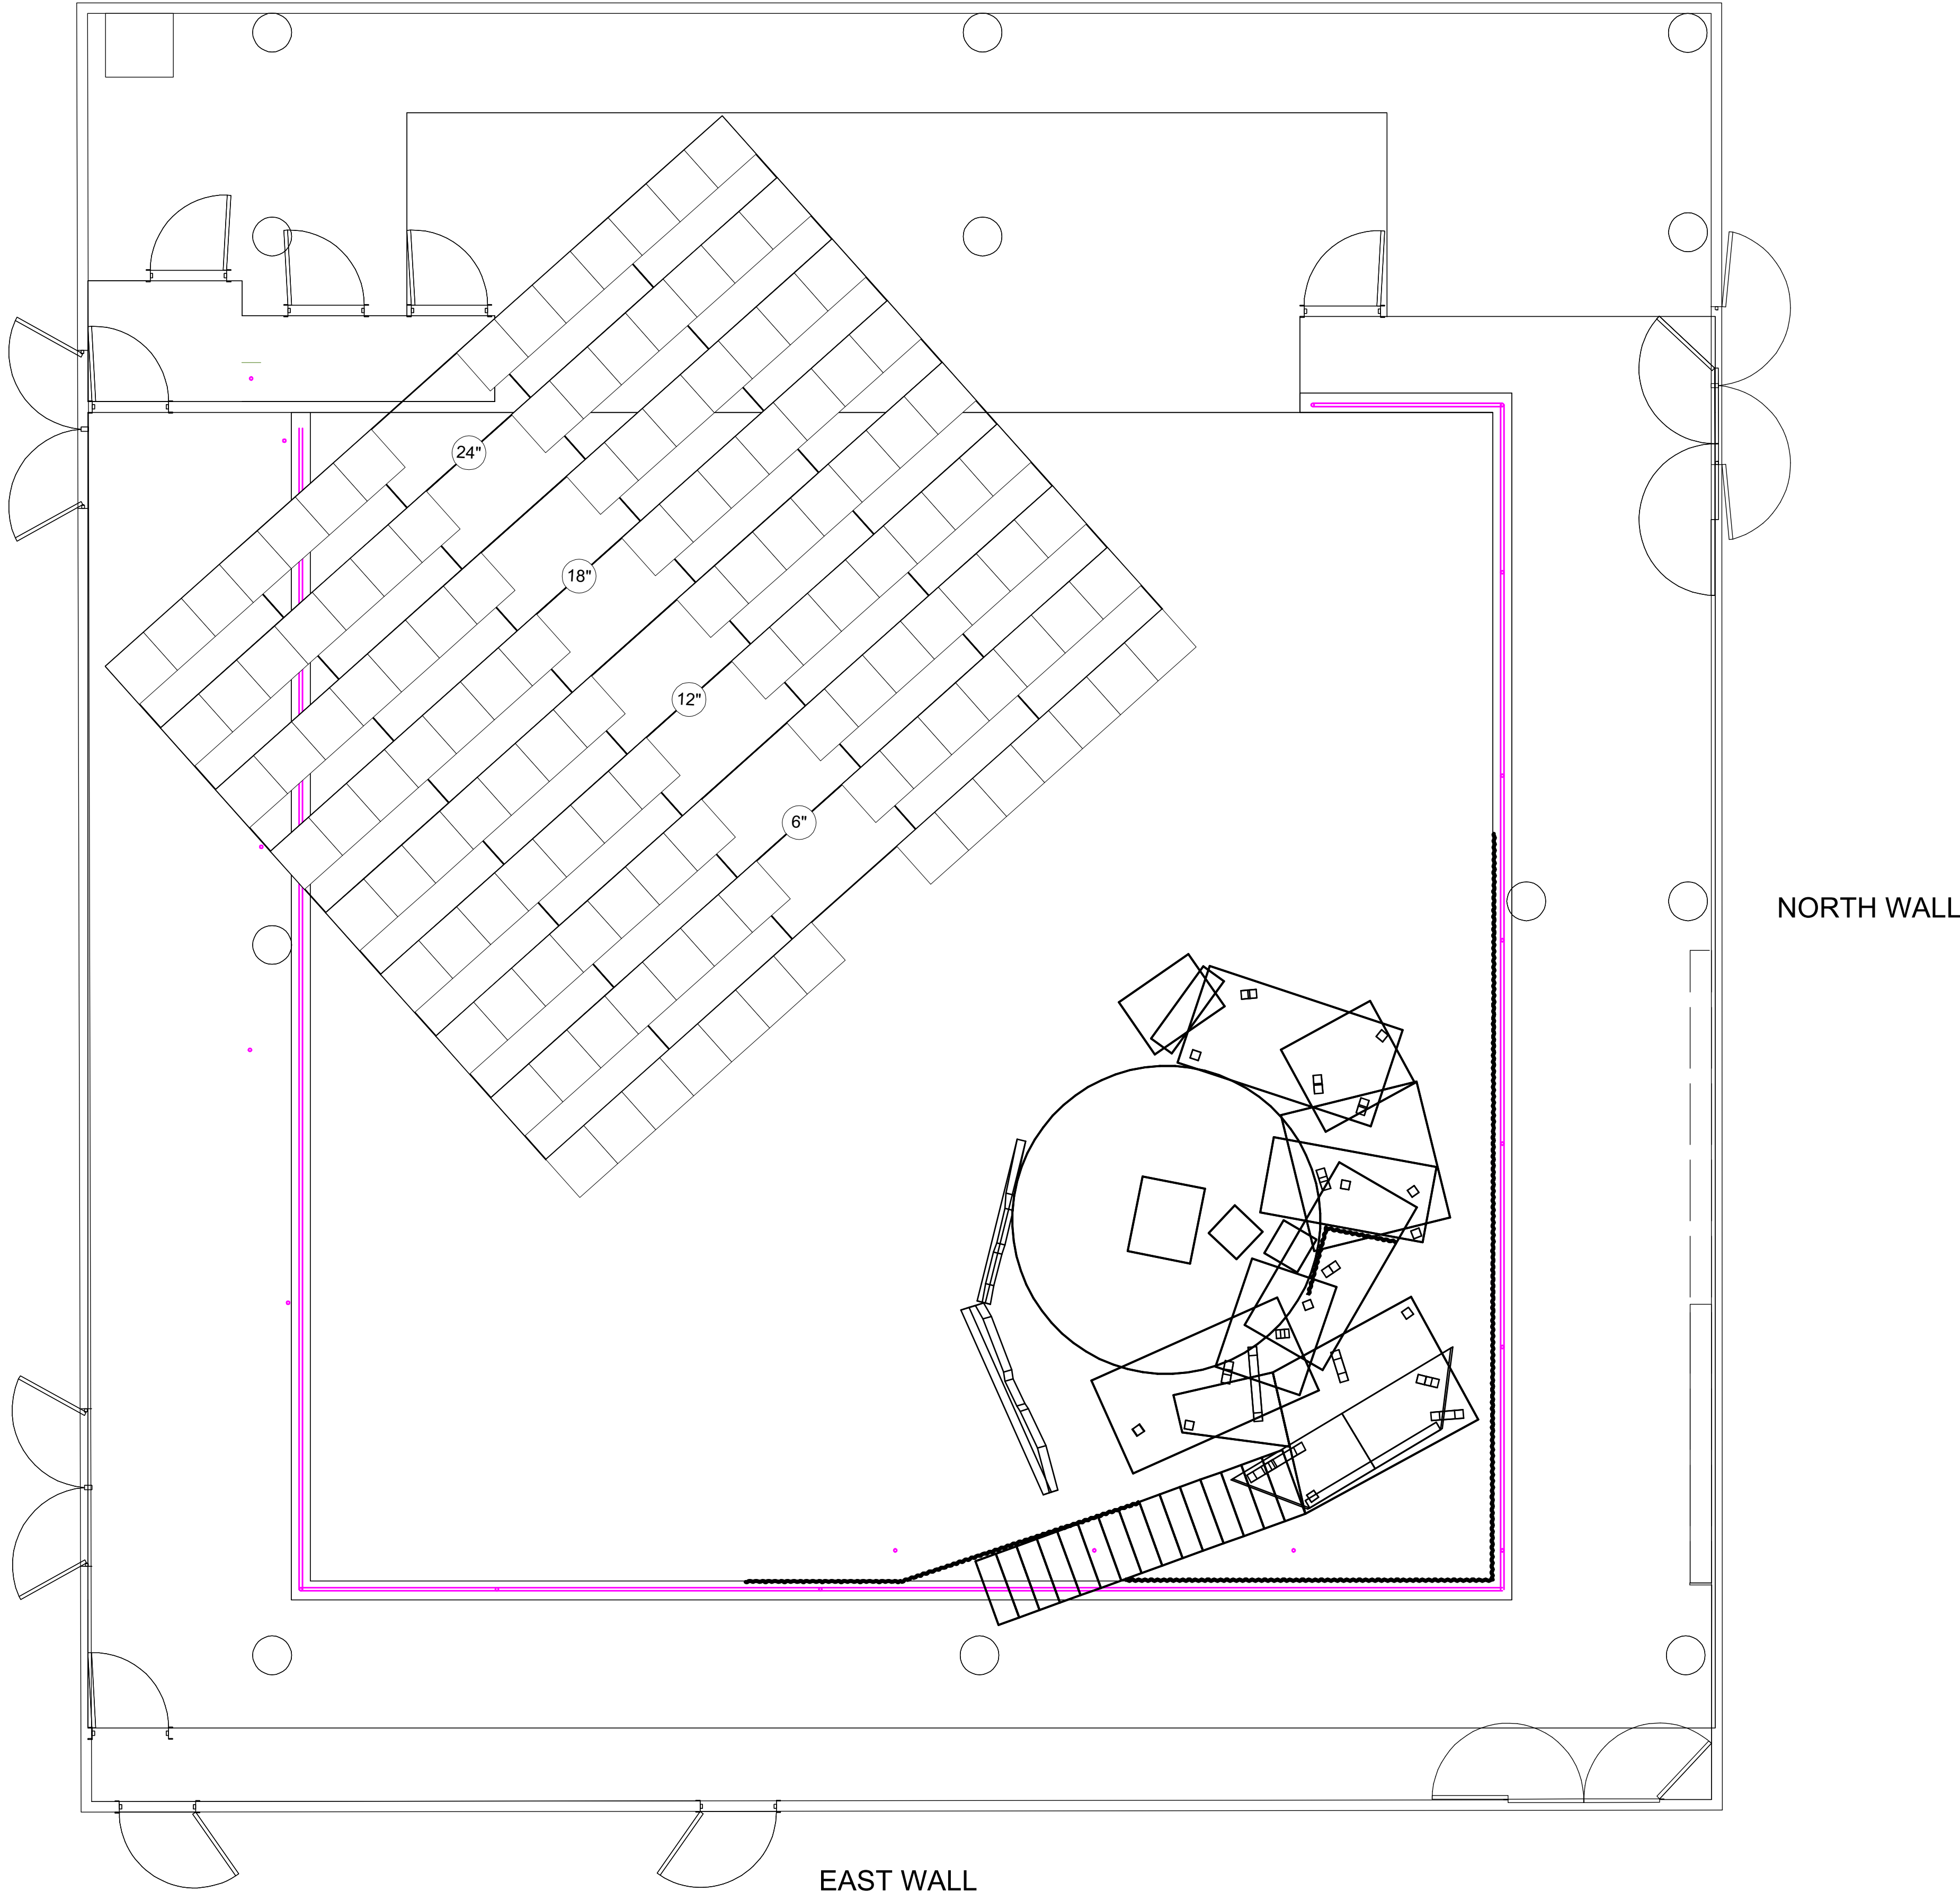



MARCUS <i>or the Secret of Sweet</i>		Groundplan		
producing company Nevada Conservatory Theatre	Directed by: Kevin R Free		Sht-1 of 7	
	Designed by: Whitney Lehn Meltz			
venue UNLV Black Box Theatre	Scale: 1/4" = 1'	drafted by: WLM	date: 10/26/2019	rev: 11/12/19

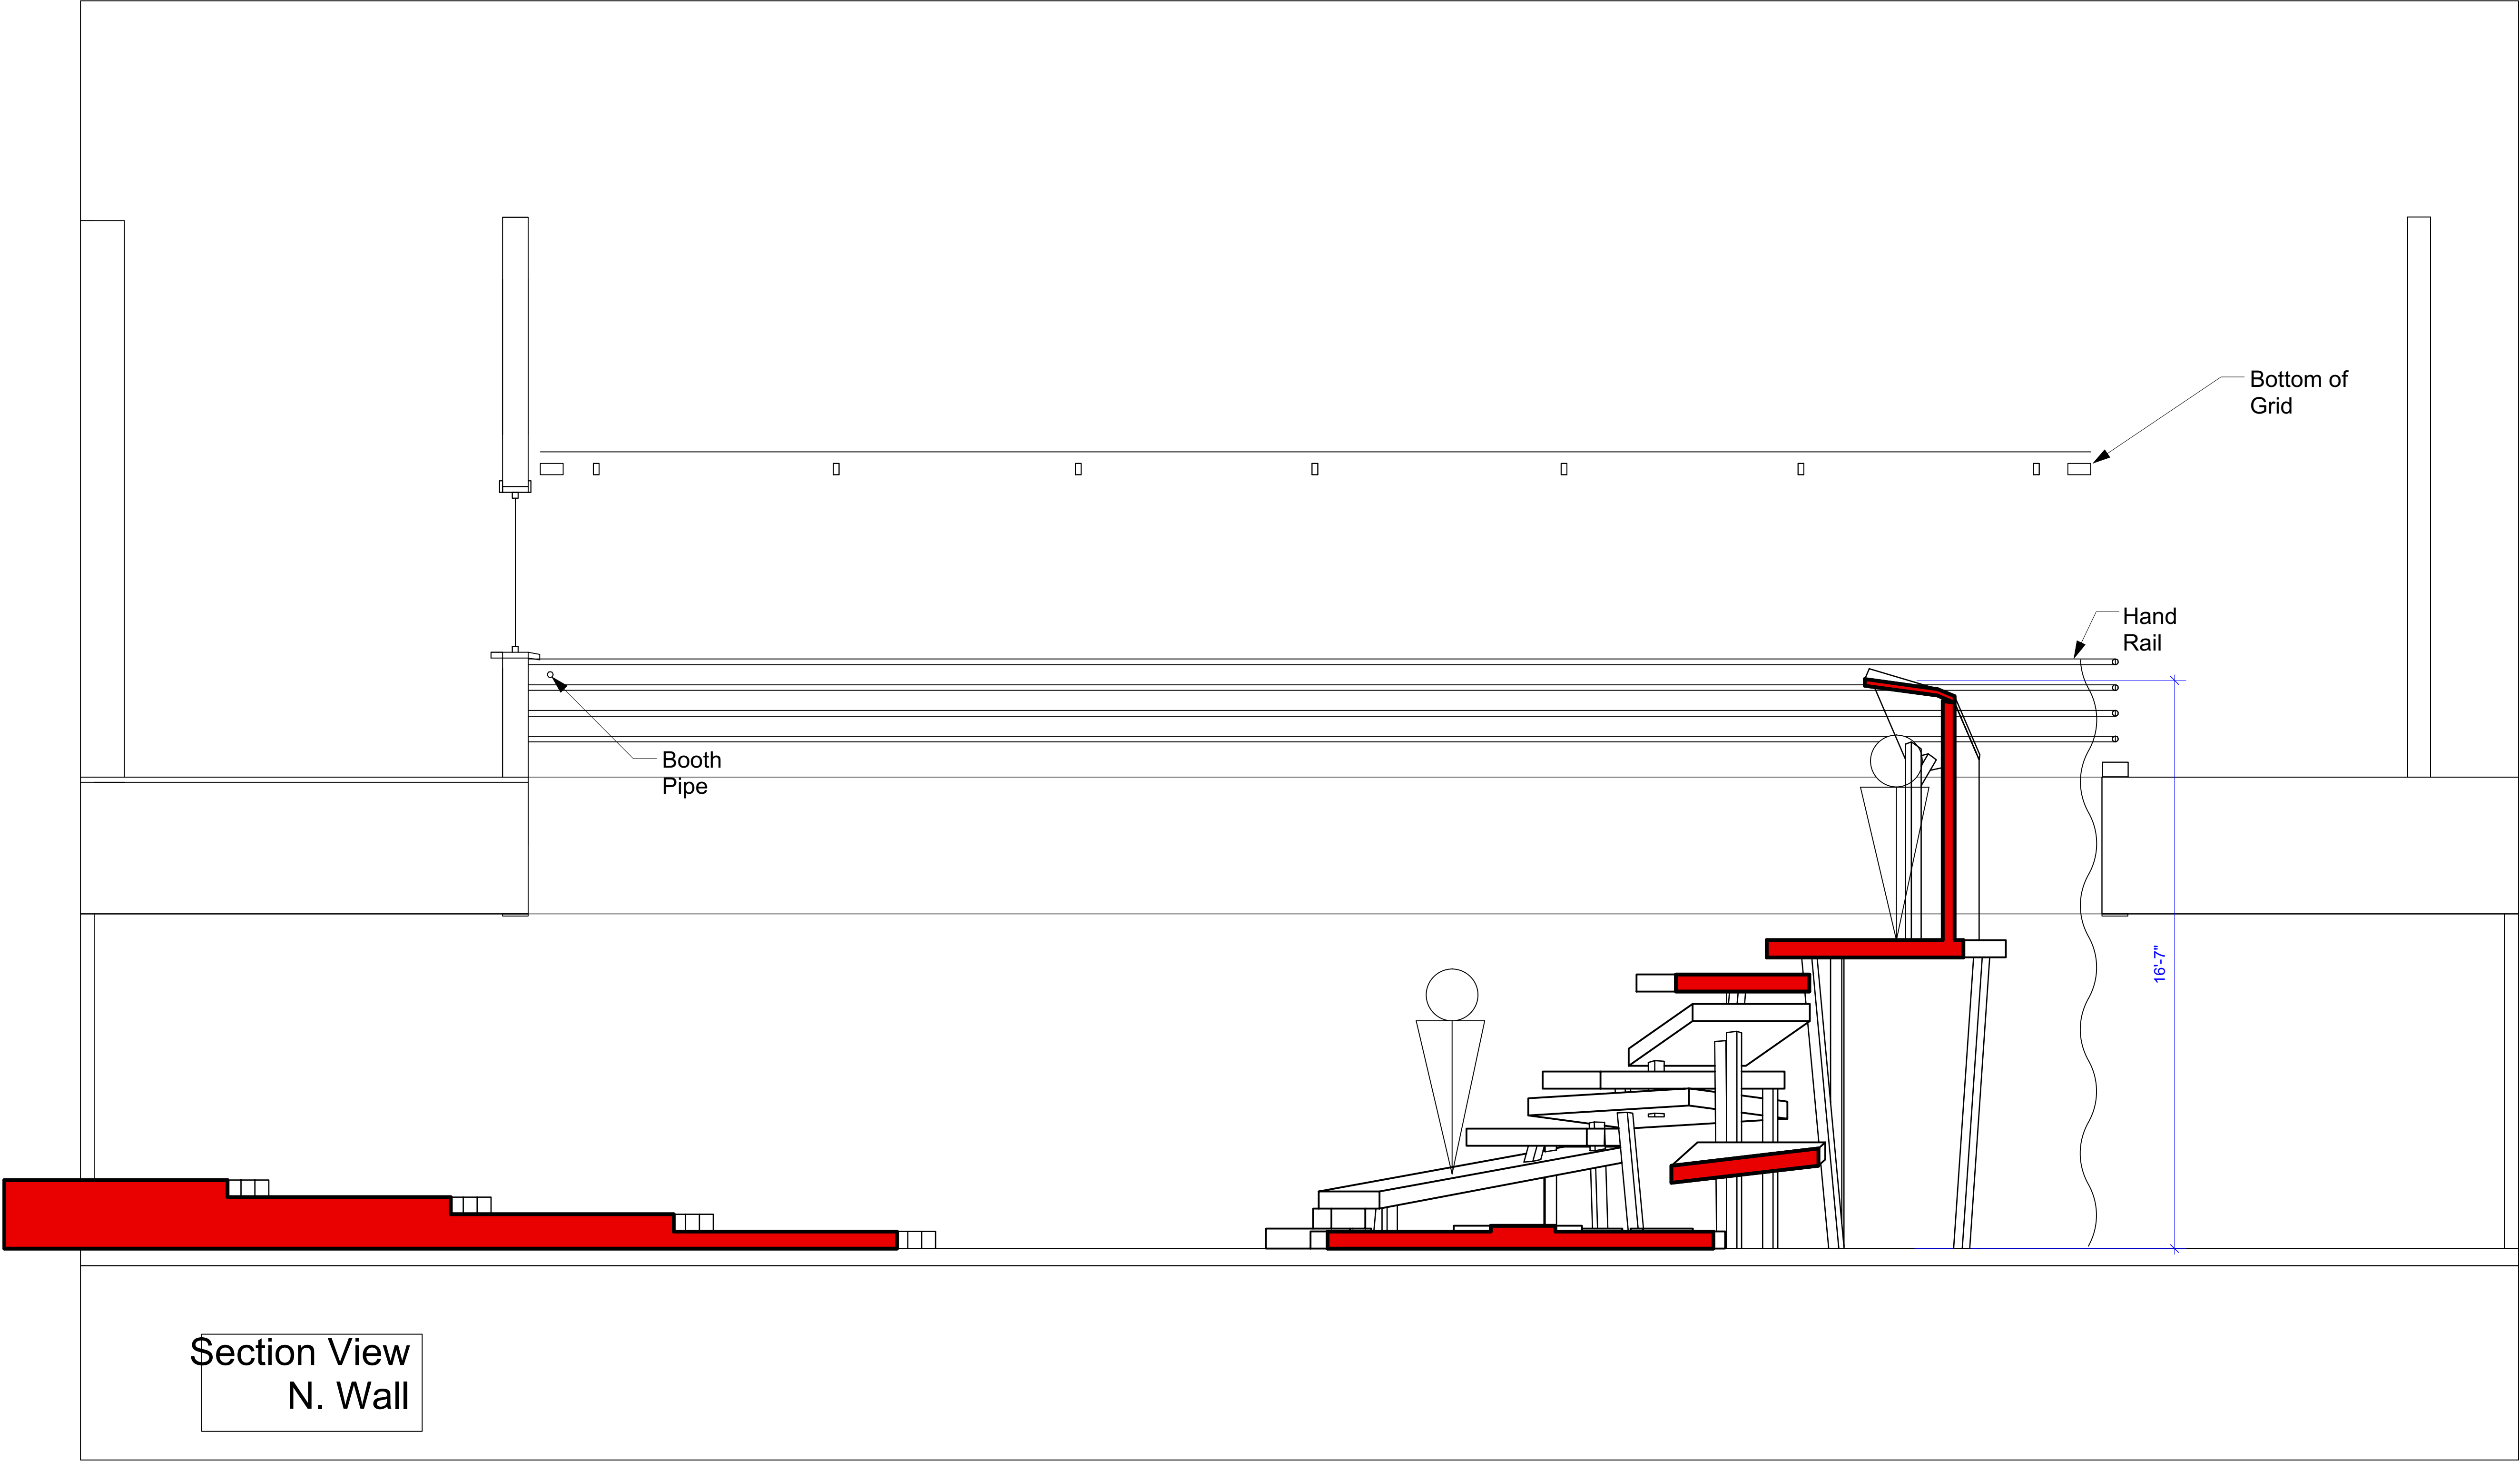

Section View
N. Wall



MARCUS or the Secret of Sweet		Section			
		Directed by: Kevin R Free		Sht-2 of 7	
Producing company Nevada Conservatory Theatre		Designed by: Whitney Lehn Meltz			
venue UNLV Black Box Theatre		Scale: 1/4" = 1'	Drafted by: WLM	Date: 11/12/2019	Rev: 11/12/19

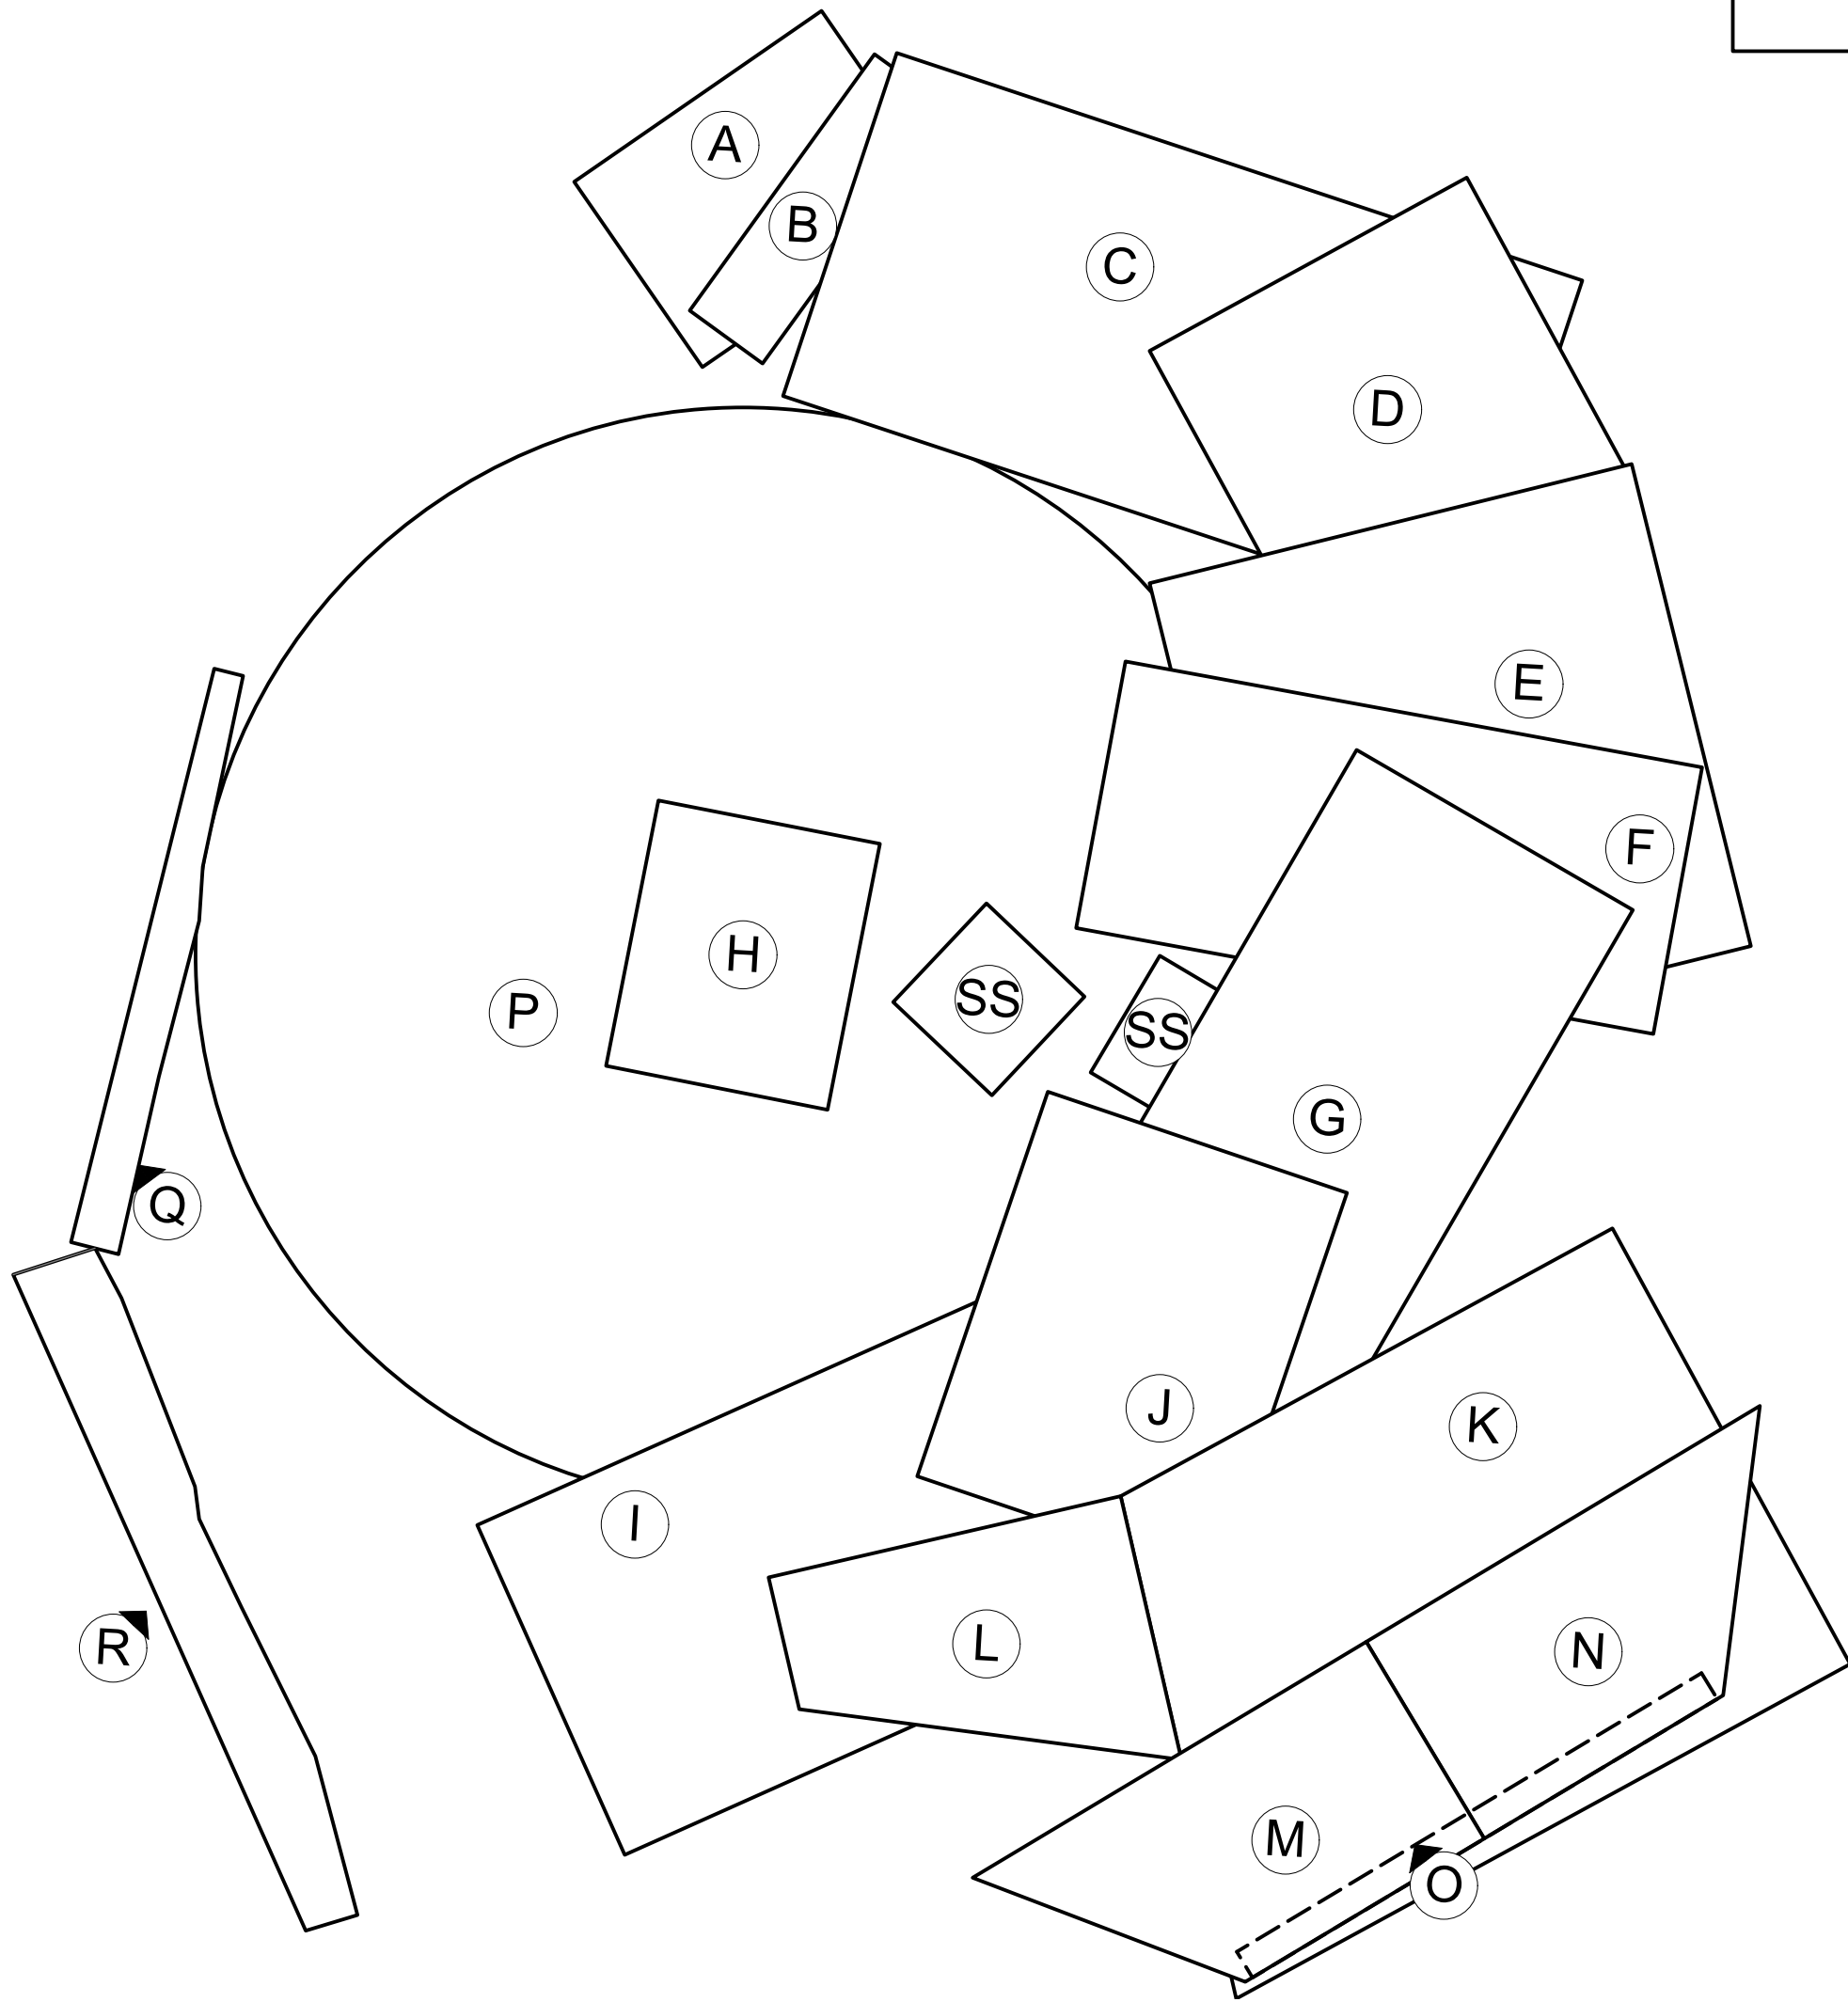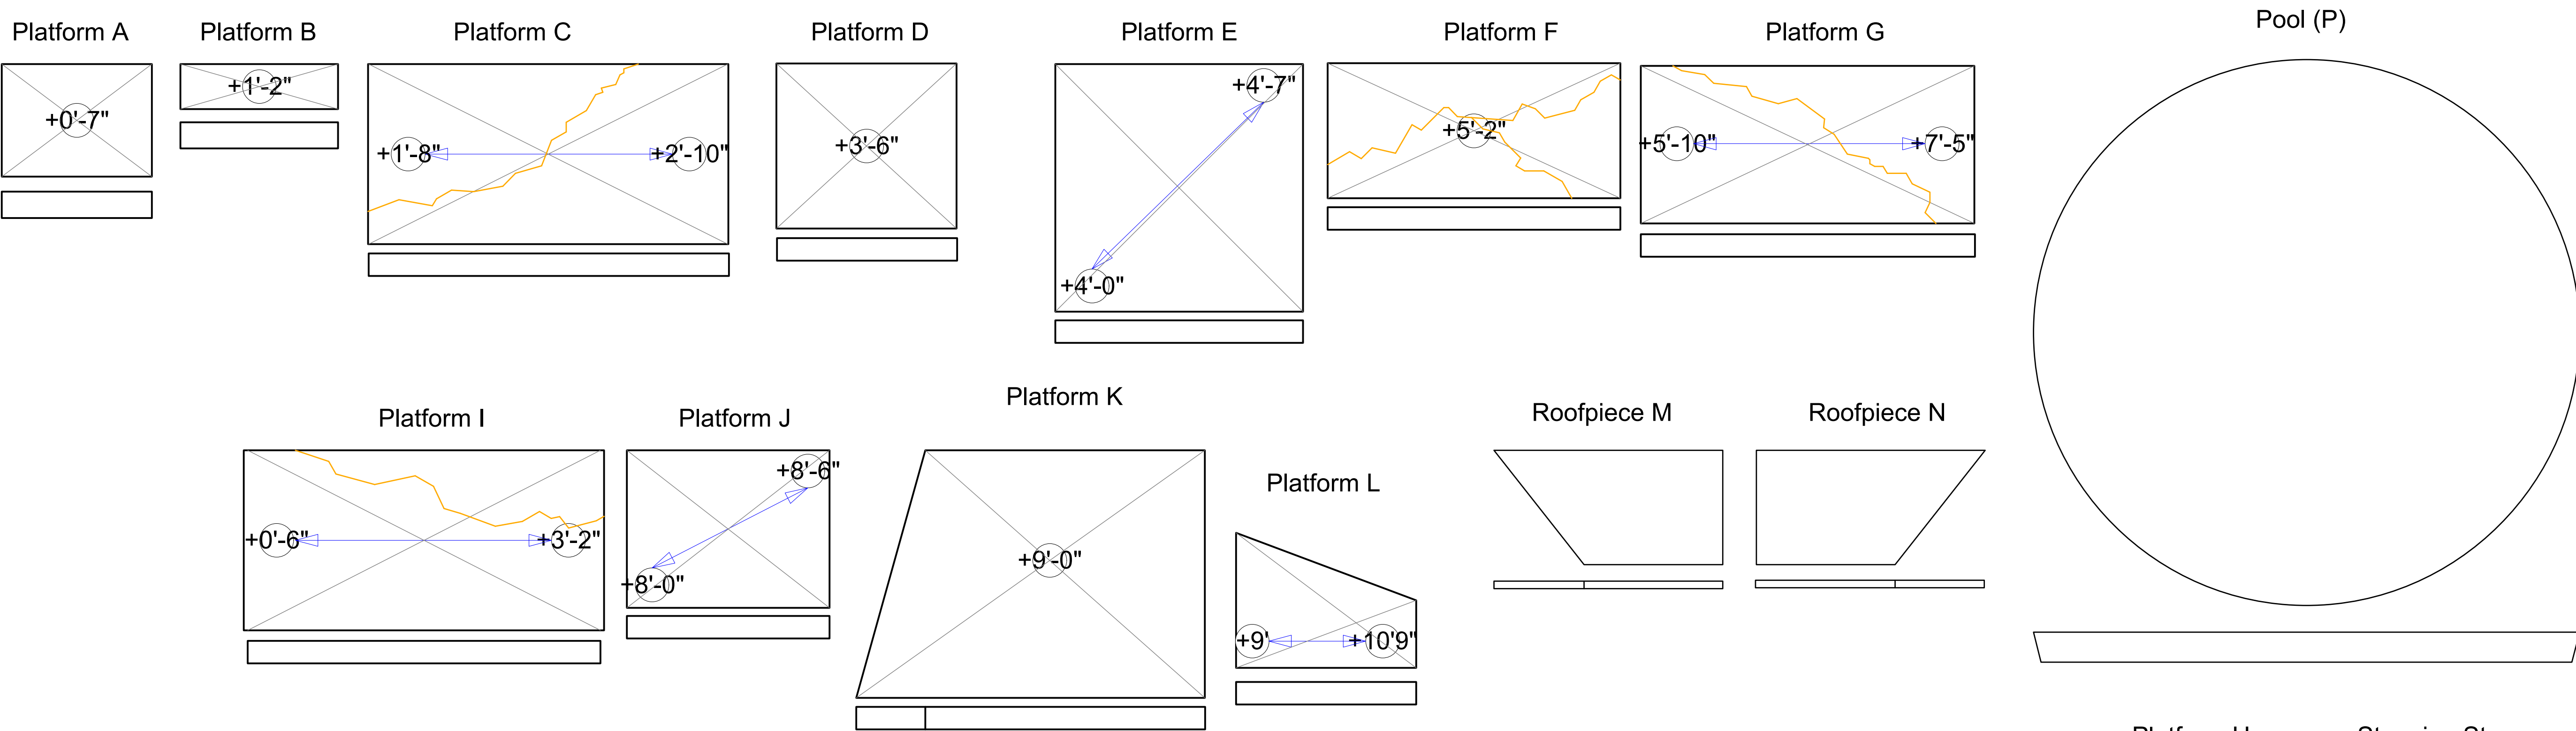


FLOOR MAP




MARCUS <i>or the Secret of Sweet</i>	Floor Map	
	Directed by: Kevin R Free	
producing company Nevada Conservatory Theatre	Sht-3 of 7	
	Designed by: Whitney Lehn Meltz	
venue UNLV Black Box Theatre	scale: 1/2" = 1'	drafted by: WLM
		date: 10/26/2019
		rev: 11/12/19


Platform A

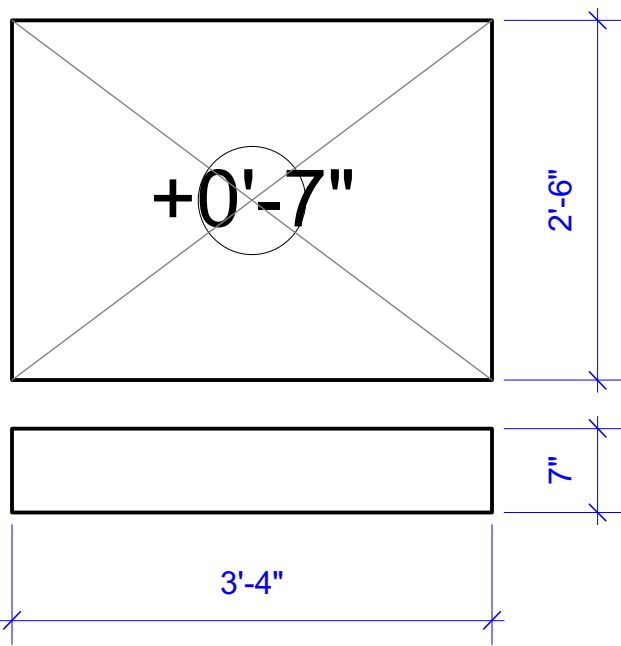


Platform B

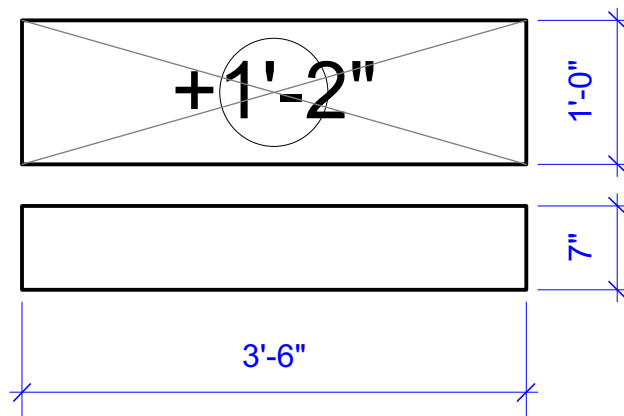


Platform C

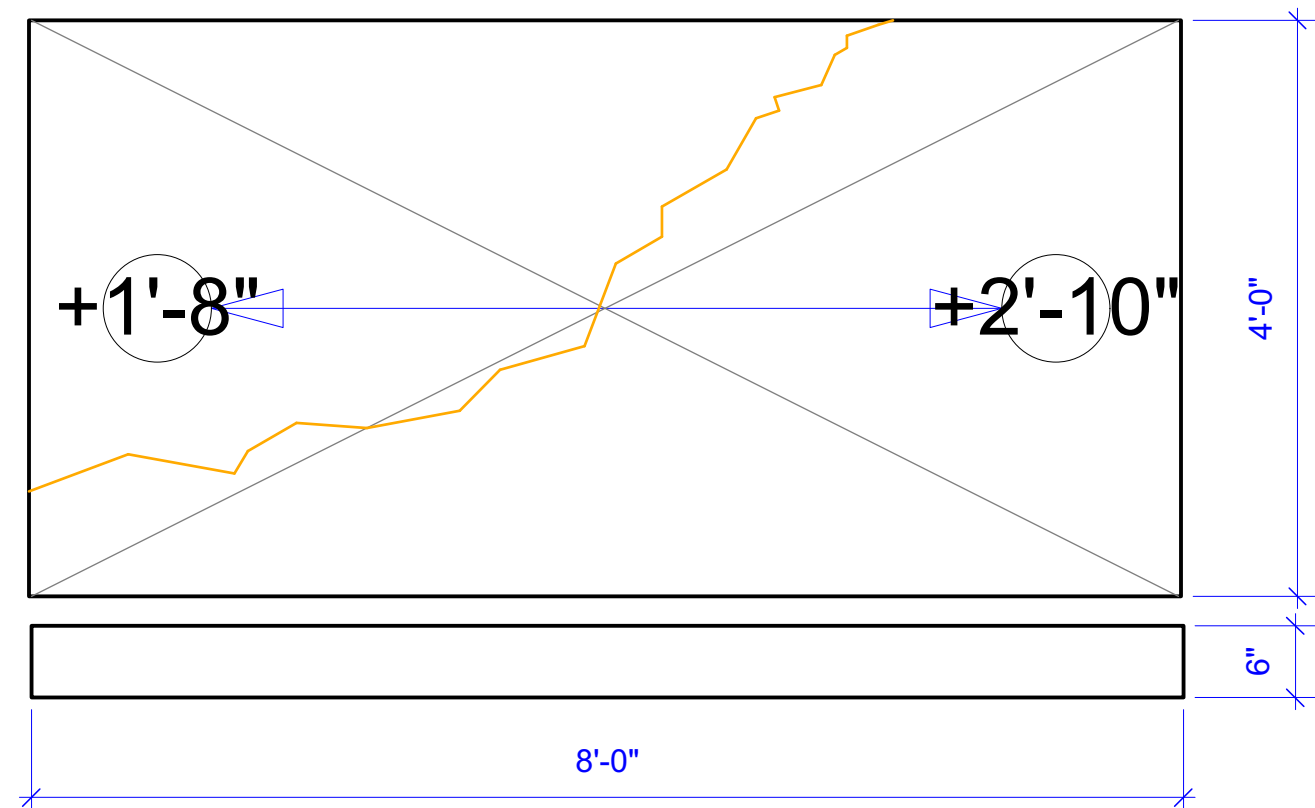


Platform D

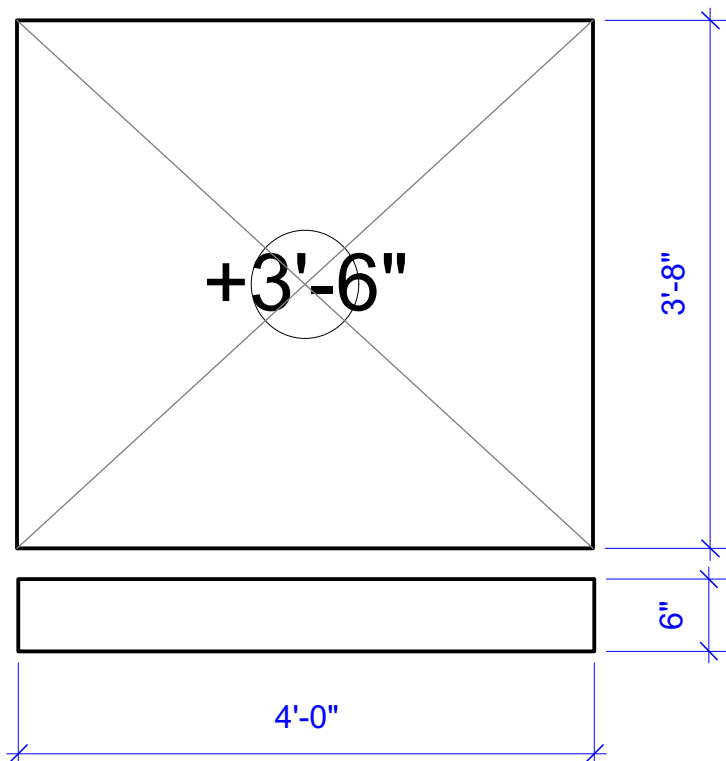


Platform E

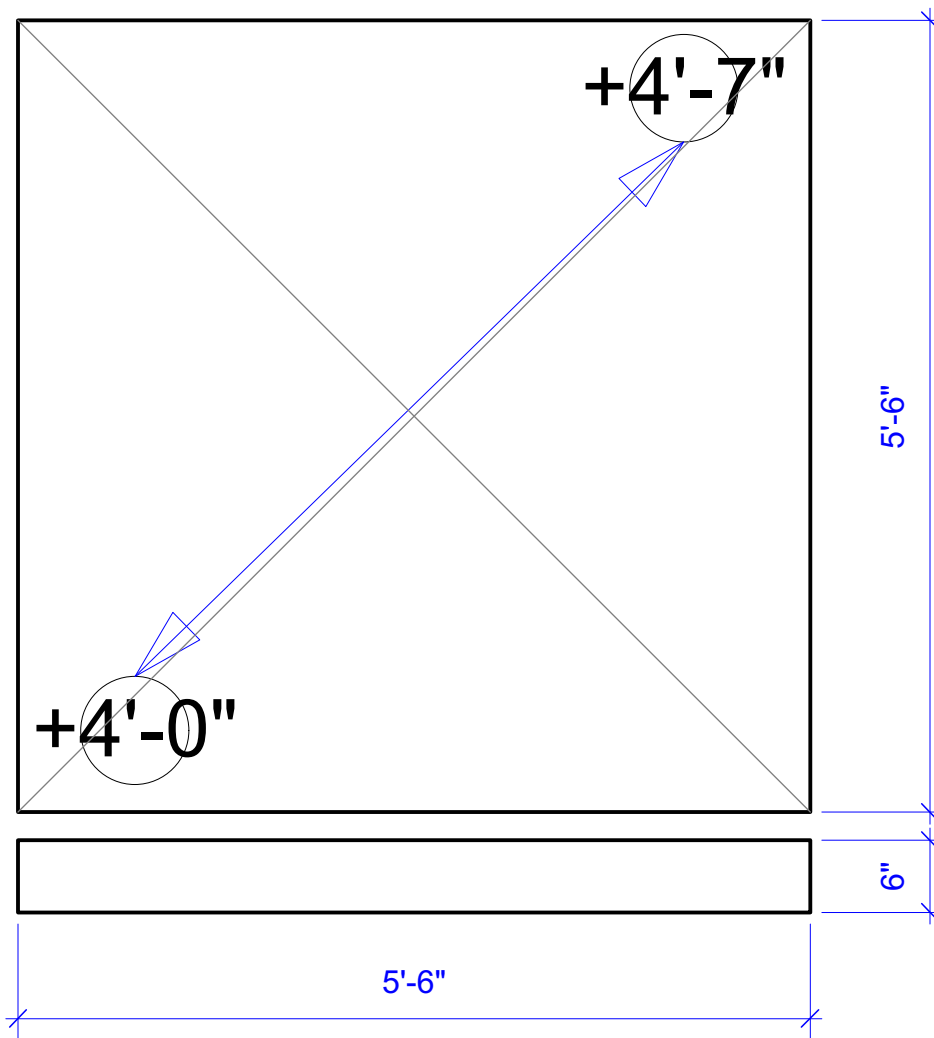


Platform F

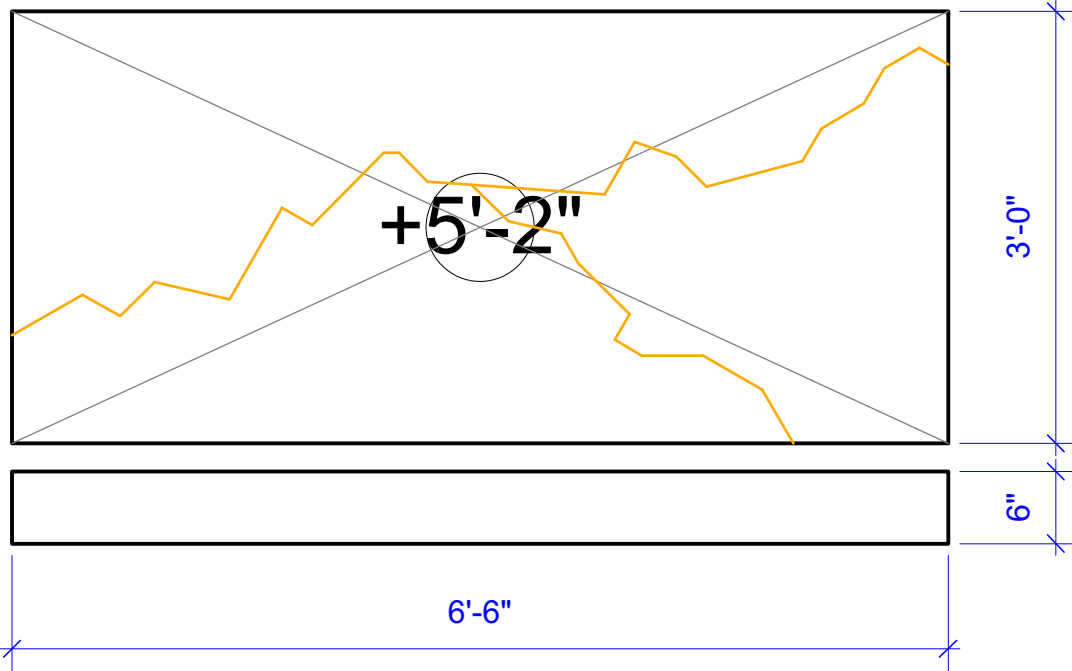


Platform G

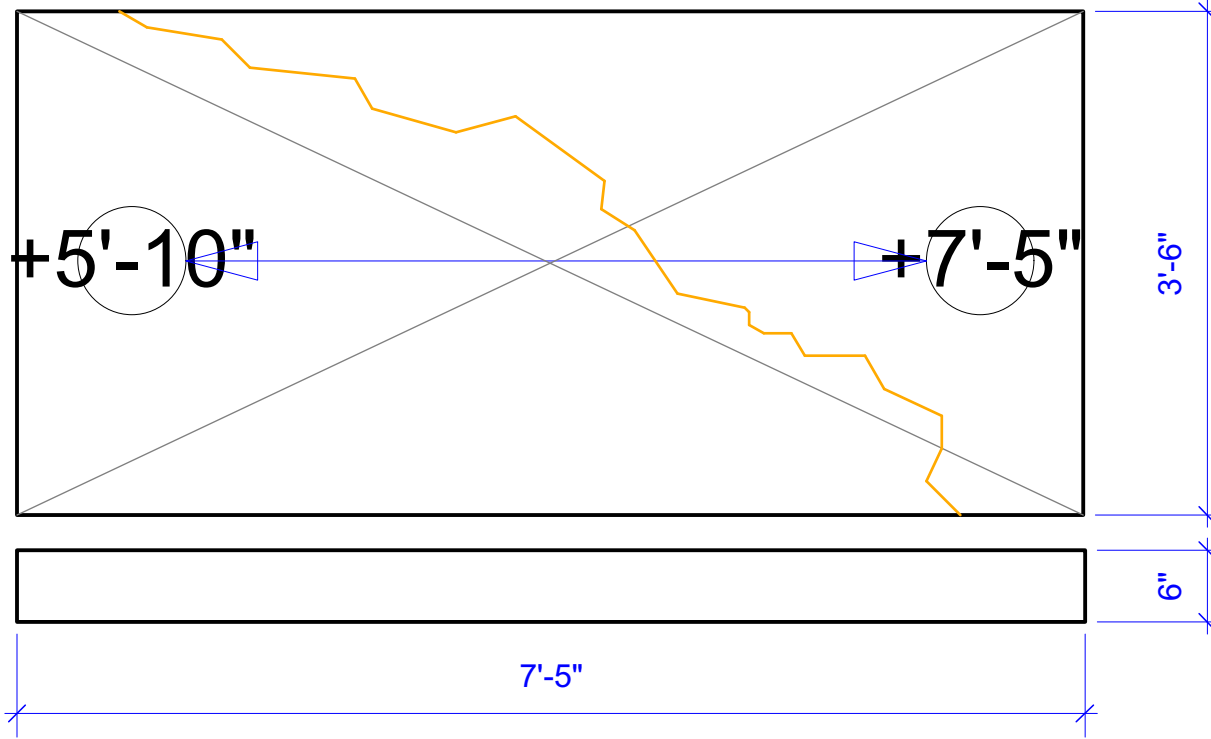


Platform I

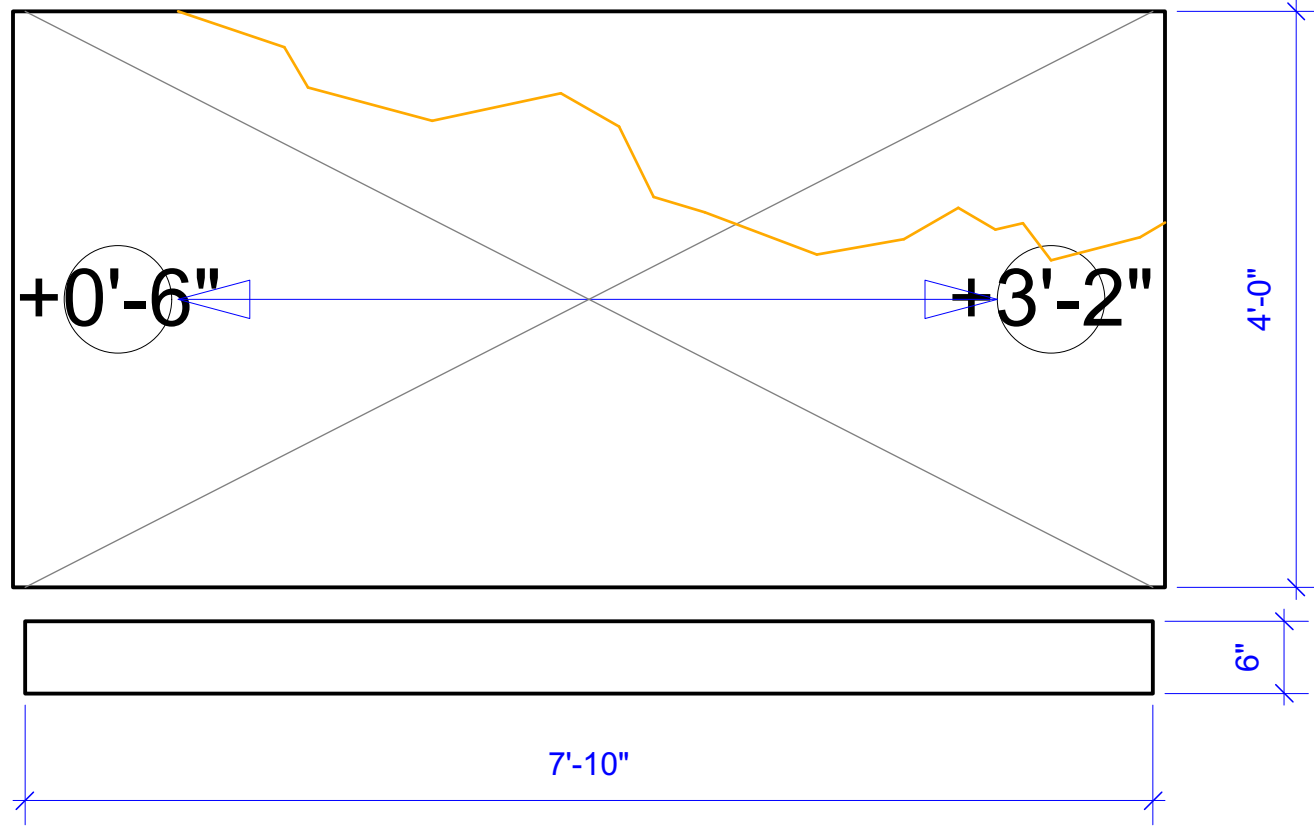


Platform J

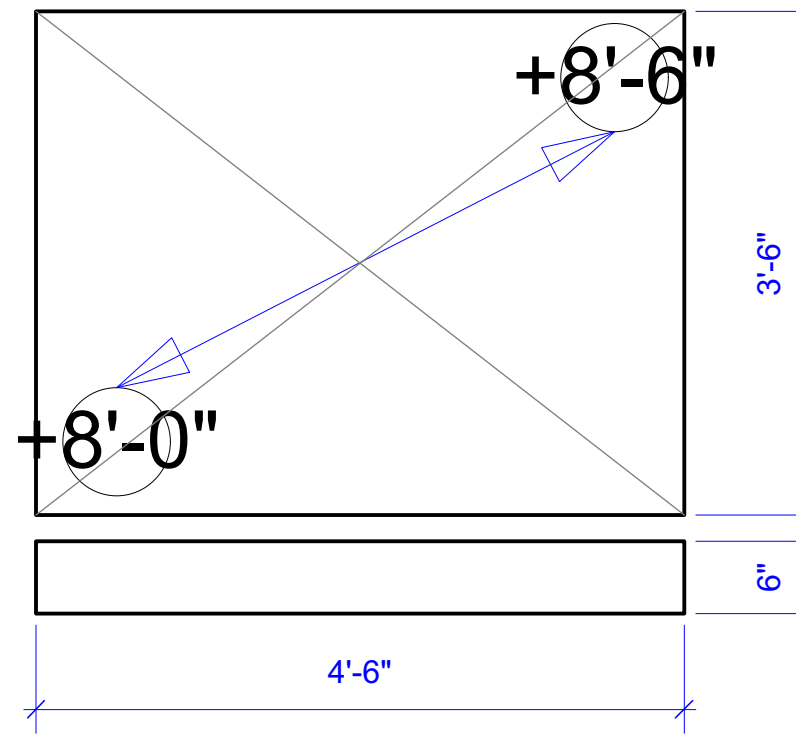


Platform K

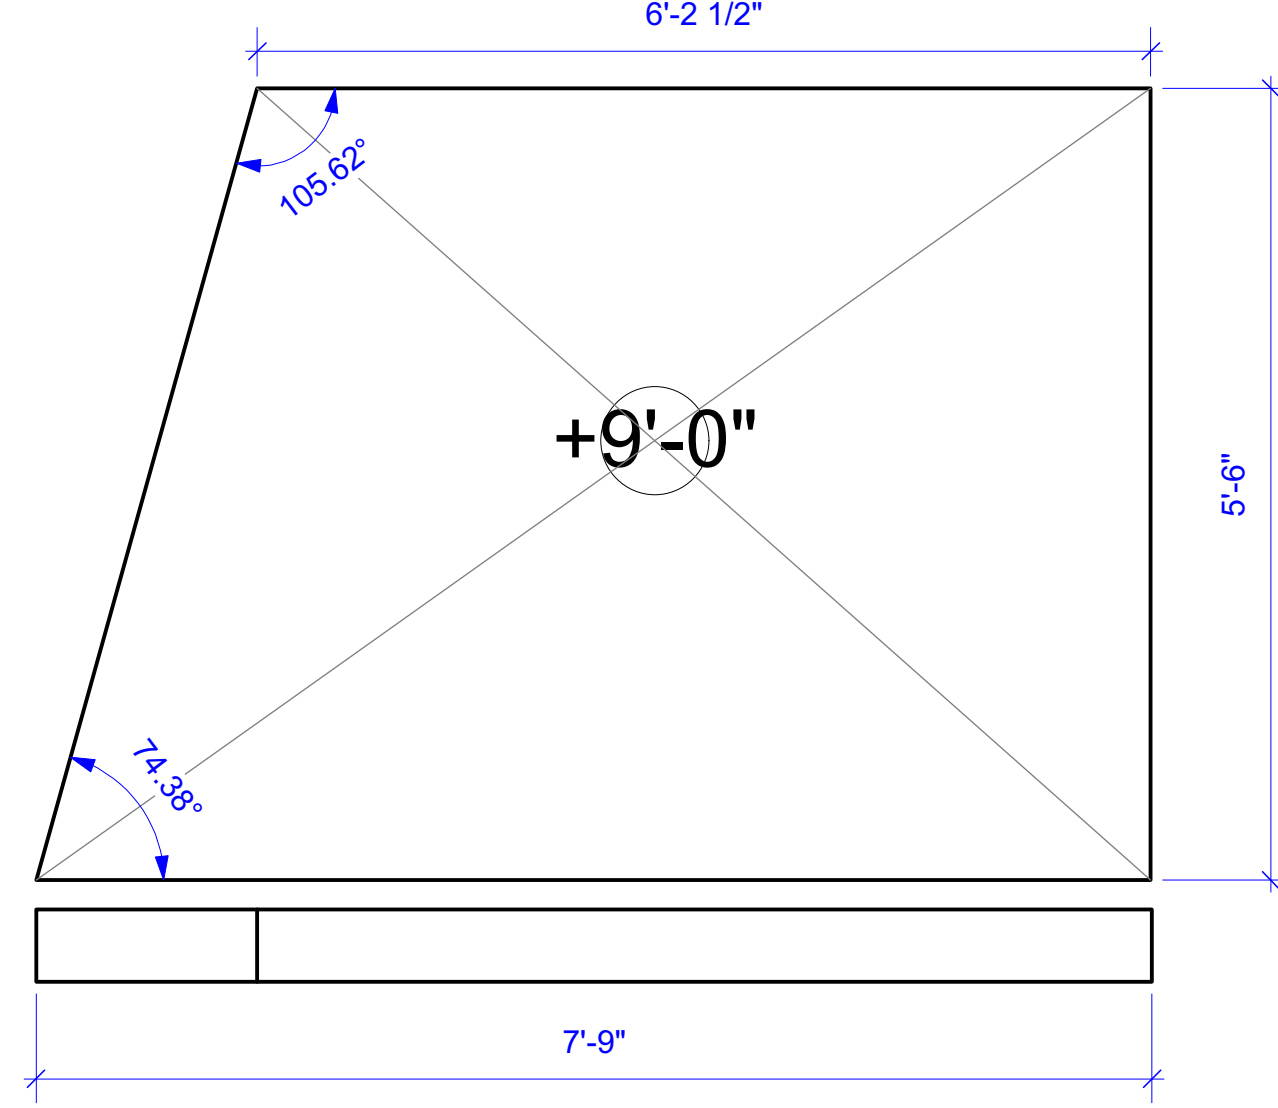


Platform L

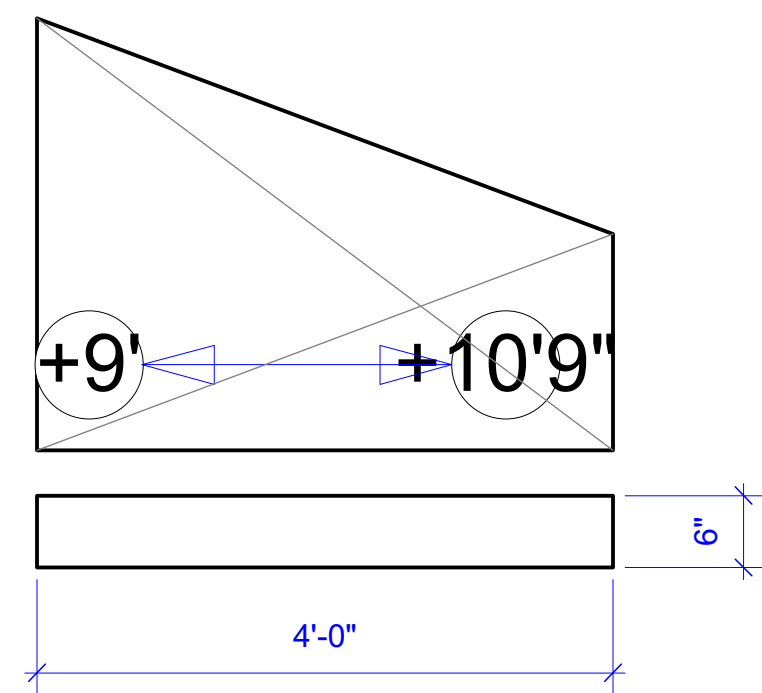

Platform H

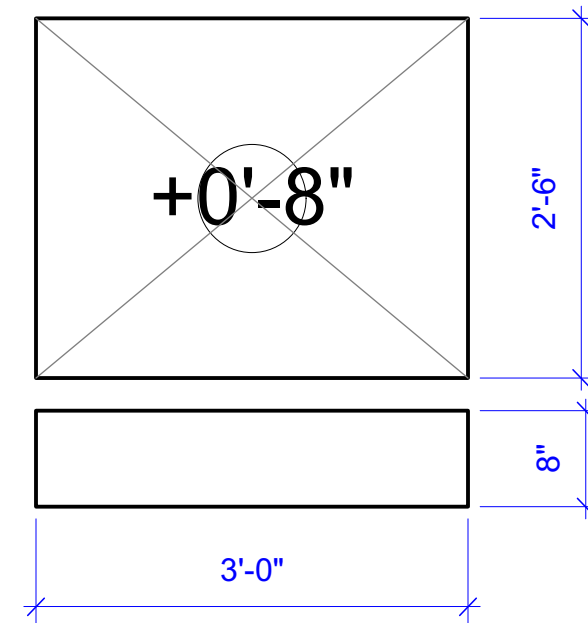




Stepping Stones

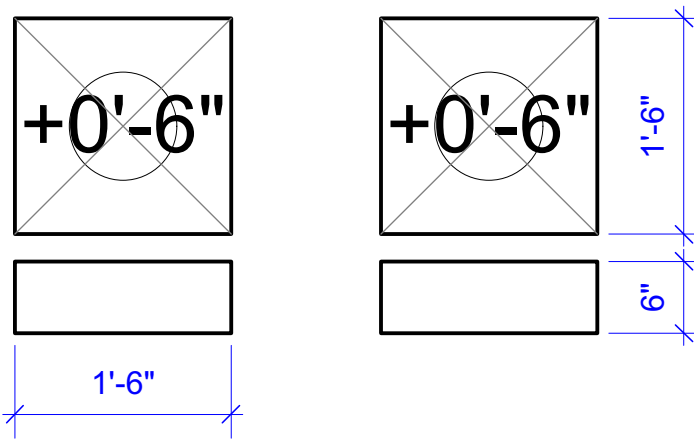




NOTES:
-Height and rake measurements are from top surface of platform.
-Platforms felxible dependent on stock.
-LED cracks indicated in **ORANGE**



Platform Elevations		Sht-4 of 7		rev:	11/12/19
Directed by: Kevin R Free		Designed by: Whitney Lehn Meltz		date:	10/26/2019
Scale: 3/4" = 1'		Drafted by: WLM			
MARCUS or the Secret of Sweet		Nevada Conservatory Theatre		UNLV Black Box Theatre	

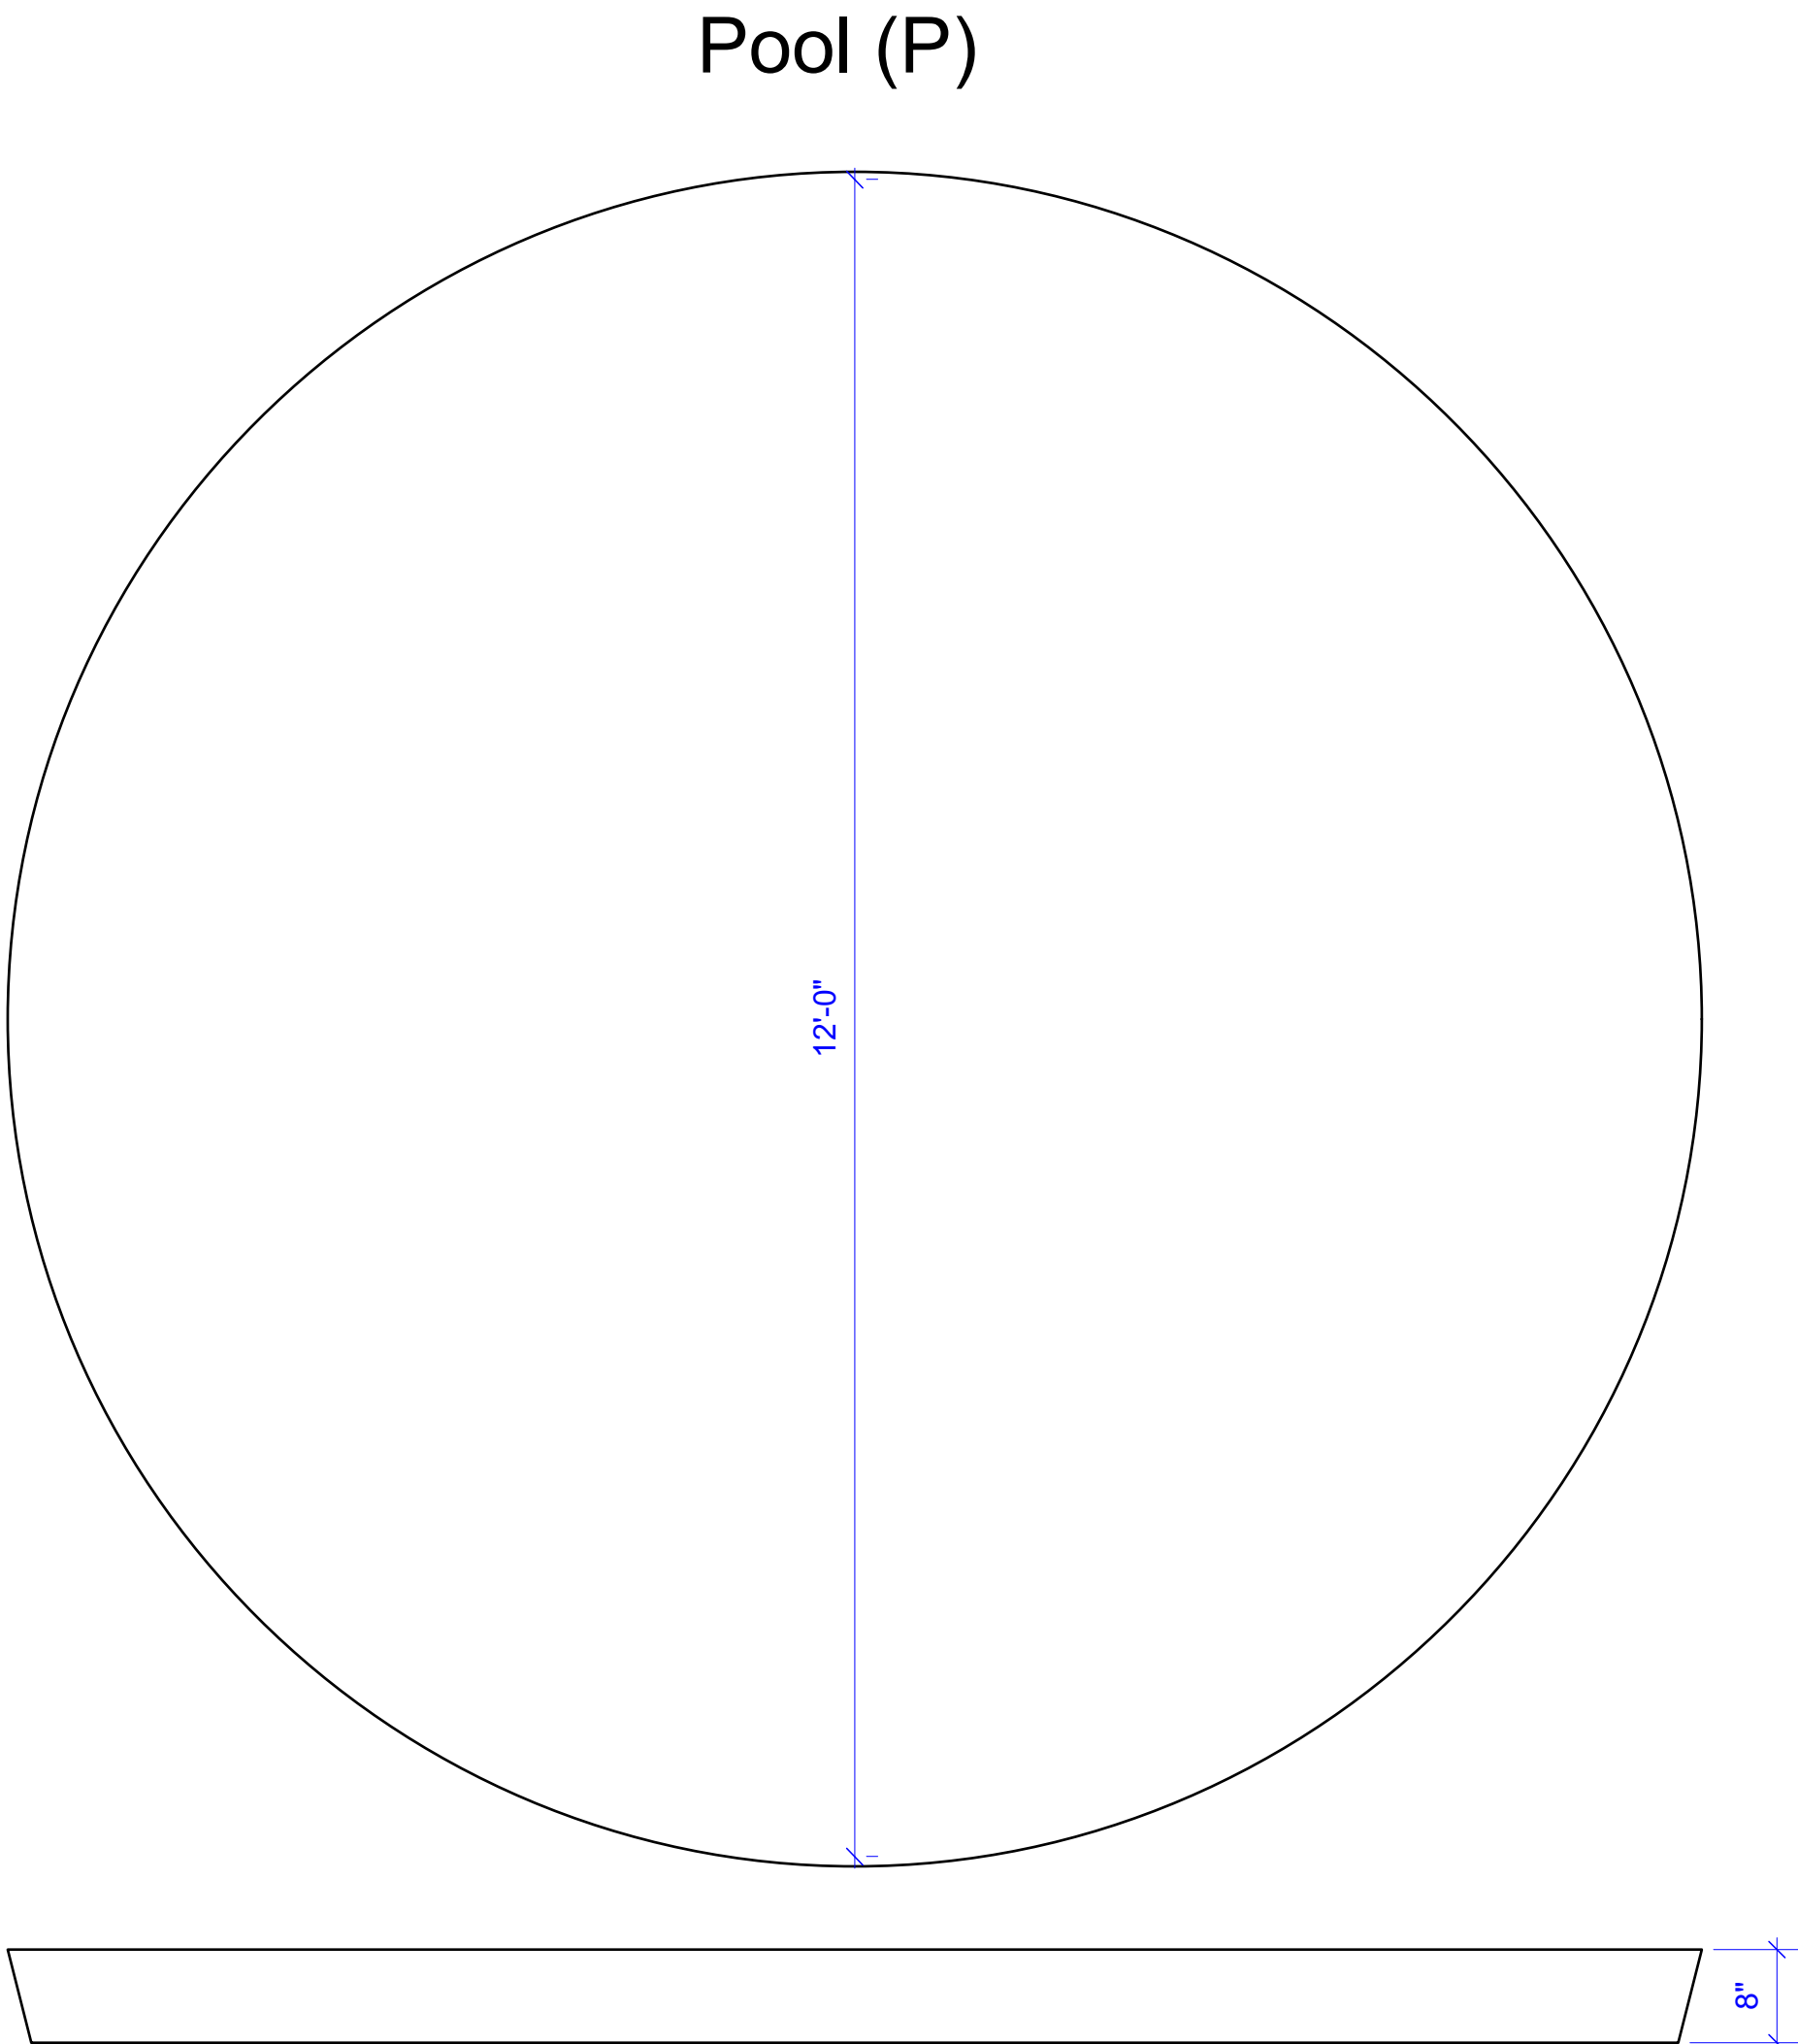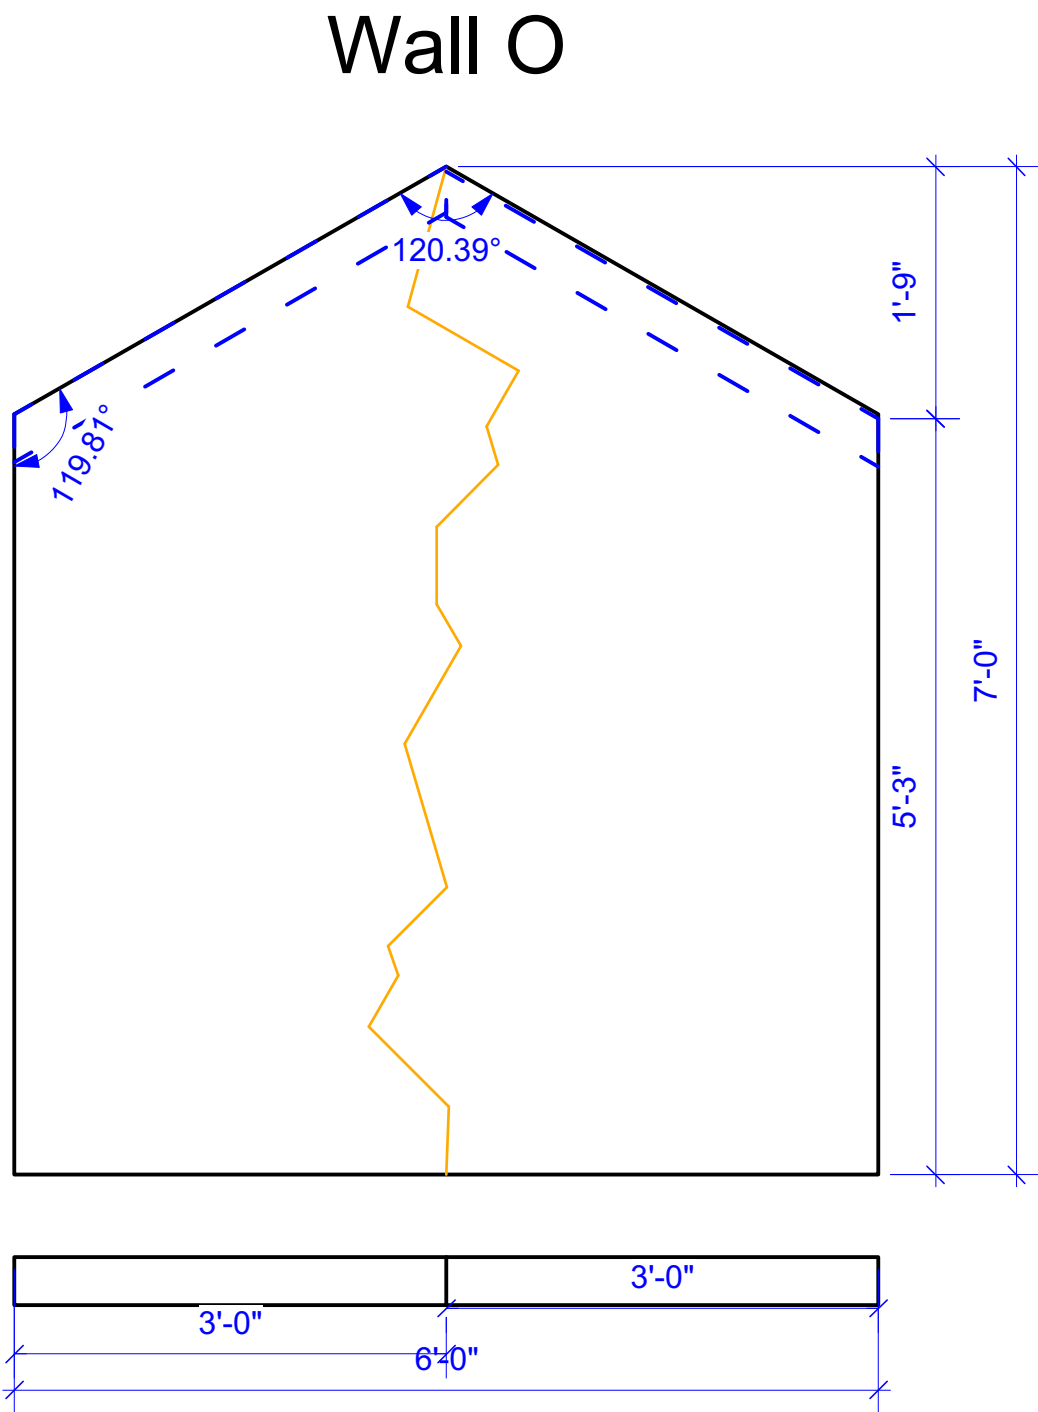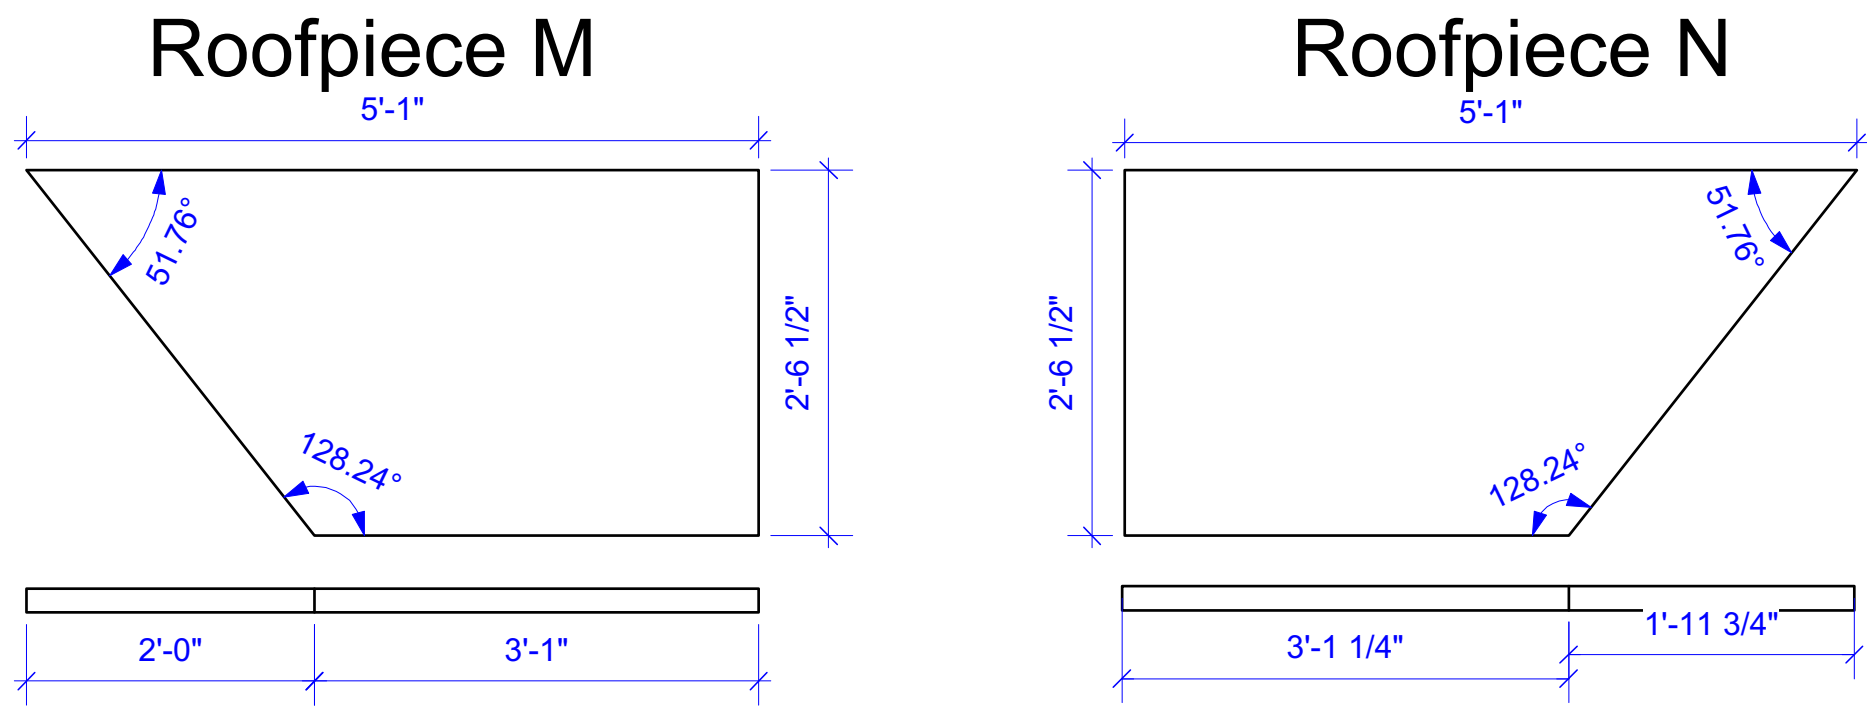

- NOTES:
- Wall O is actually two pieces that fit together as seamlessly as possible, following another LED lined crack in the center. The roofpieces, therefor, will also not be attached to each other where they meet in the middle
 - Pool height, and necessity of a masking wall, dependent on what we can purchase.
 - Can Walls Q & R be built slatted? Or can we route "plank lines" in the facing?
 - Crests to be CNC'd from 1/4" MDF
 - If possible, could we cut at least one duplicate of each?

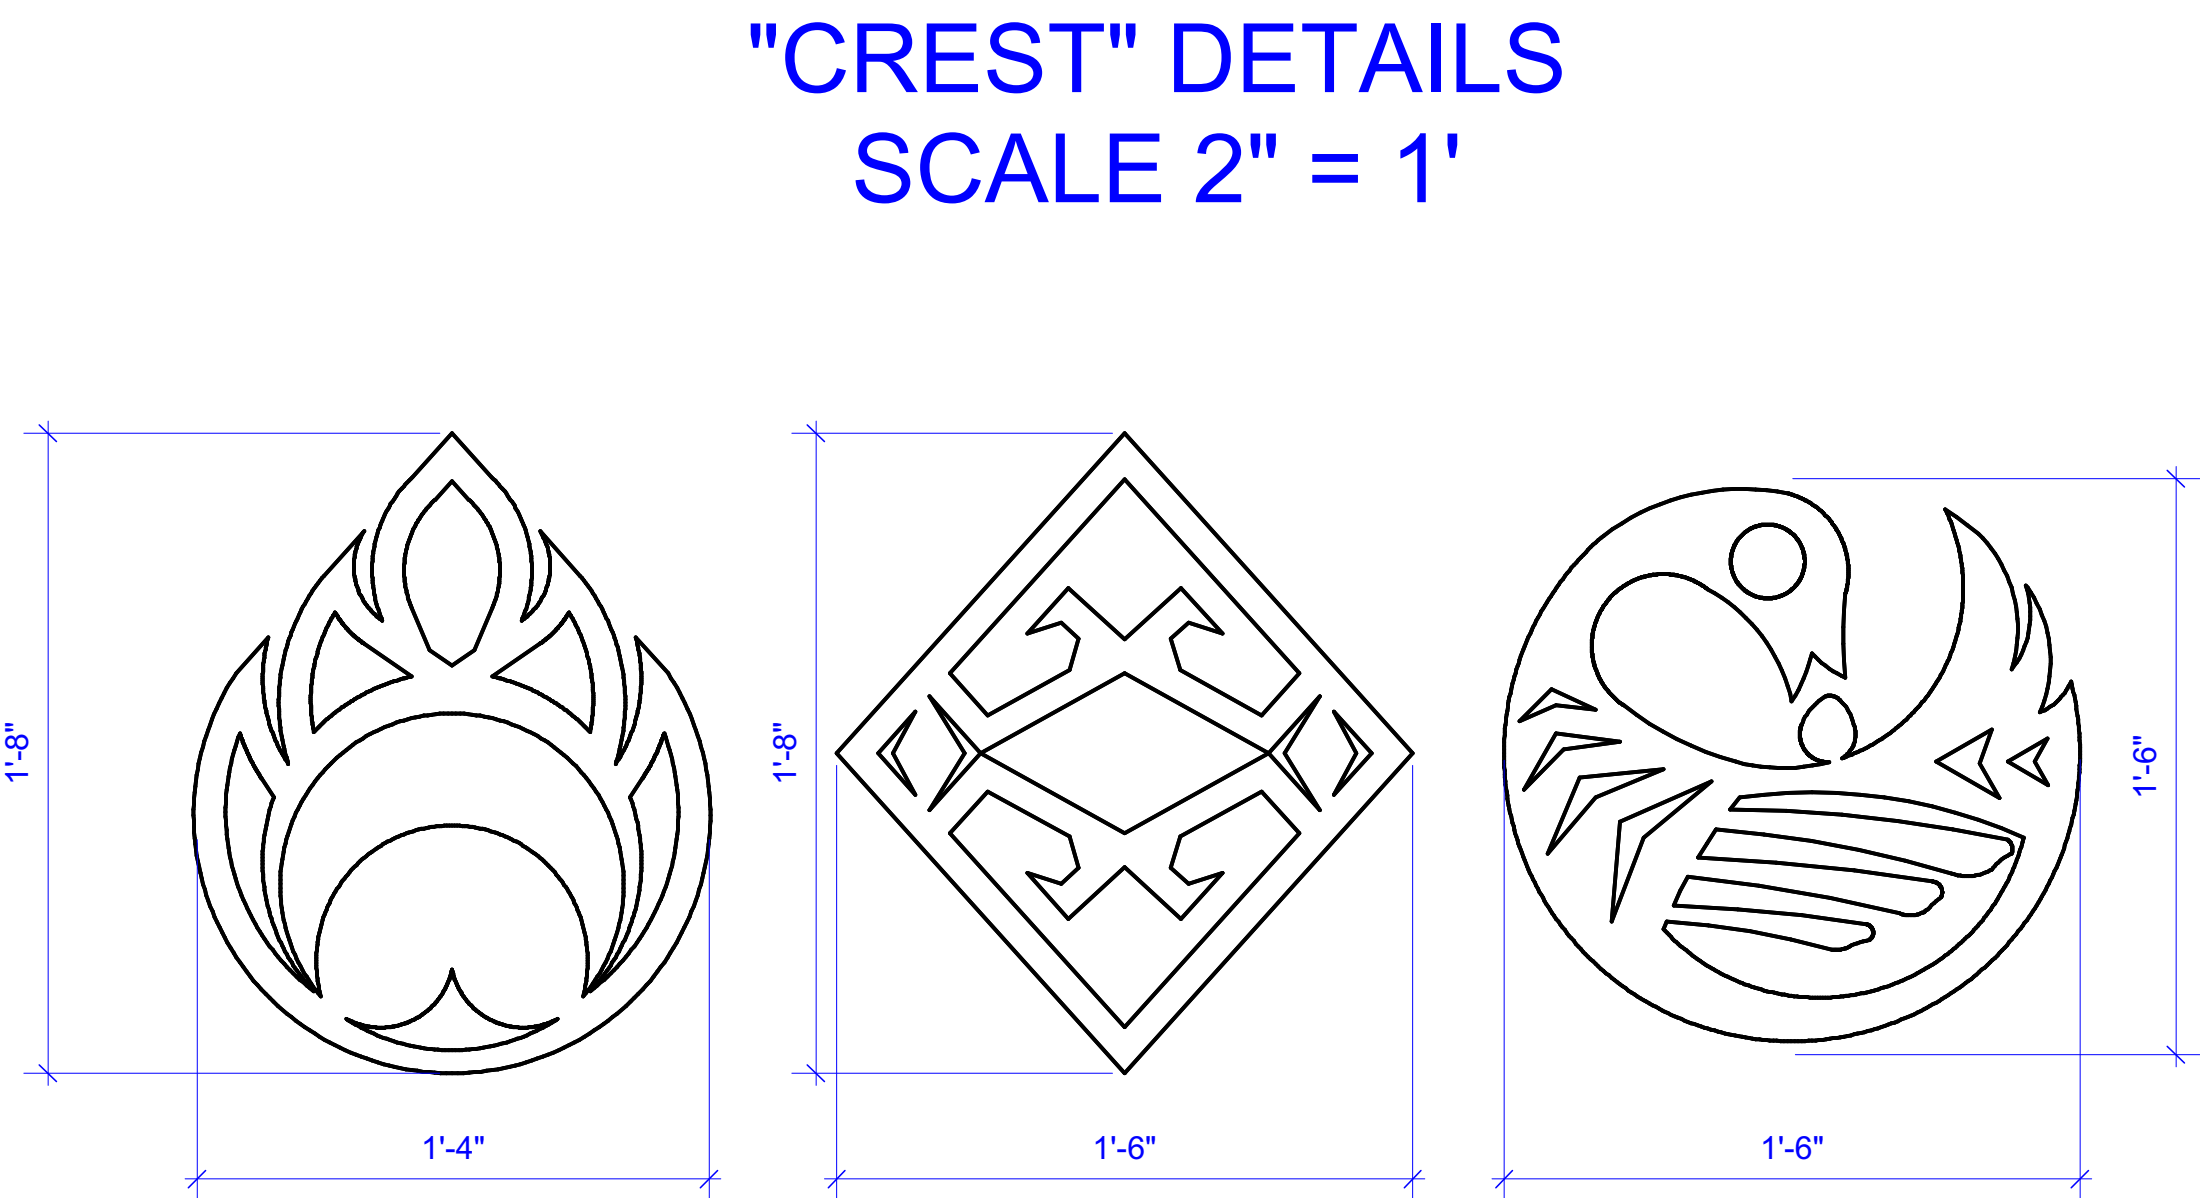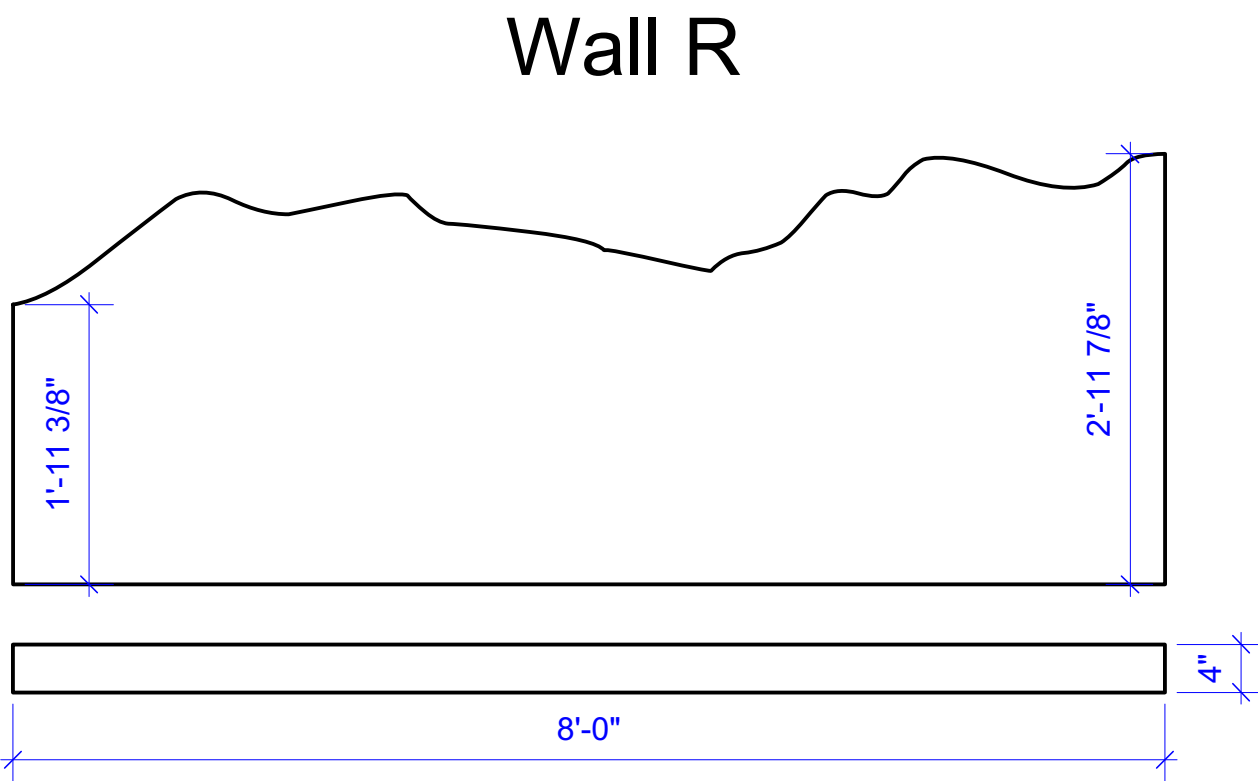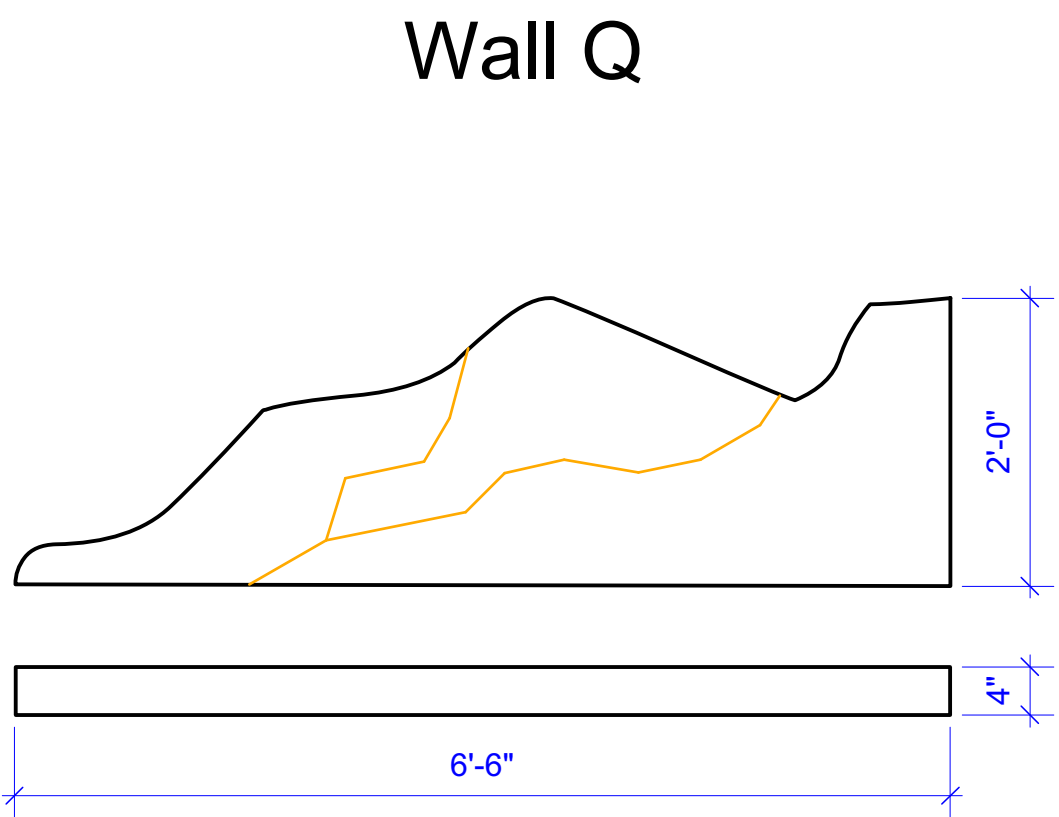

MARCUS <i>or the Secret of Sweet</i>		Wall, Roof, Pool Elevations & Crest Details	
Producing company Nevada Conservatory Theatre	Directed by: Kevin R Free	Sht-5 of 7	
		Designed by: Whitney Lehn Meltz	rev: 11/12/19
Venue UNLV Black Box Theatre	Scale: 3/4" = 1'	Drafted by: WLM	Date: 10/26/2019




MARCUS
or the Secret of Sweet

producing company
Nevada Conservatory Theatre


venue
UNLV Black Box Theatre

White Model Rough Rendering	
Directed by: Kevin R Free	Sht-6 of 7
Designed by: Whitney Lehn Meltz	
Scale: 1" = 1'	Drafted by: WLM
Date: 10/26/2019	
Rev: 11/12/19	

NON-STANDARD BLACK BOX MASKING

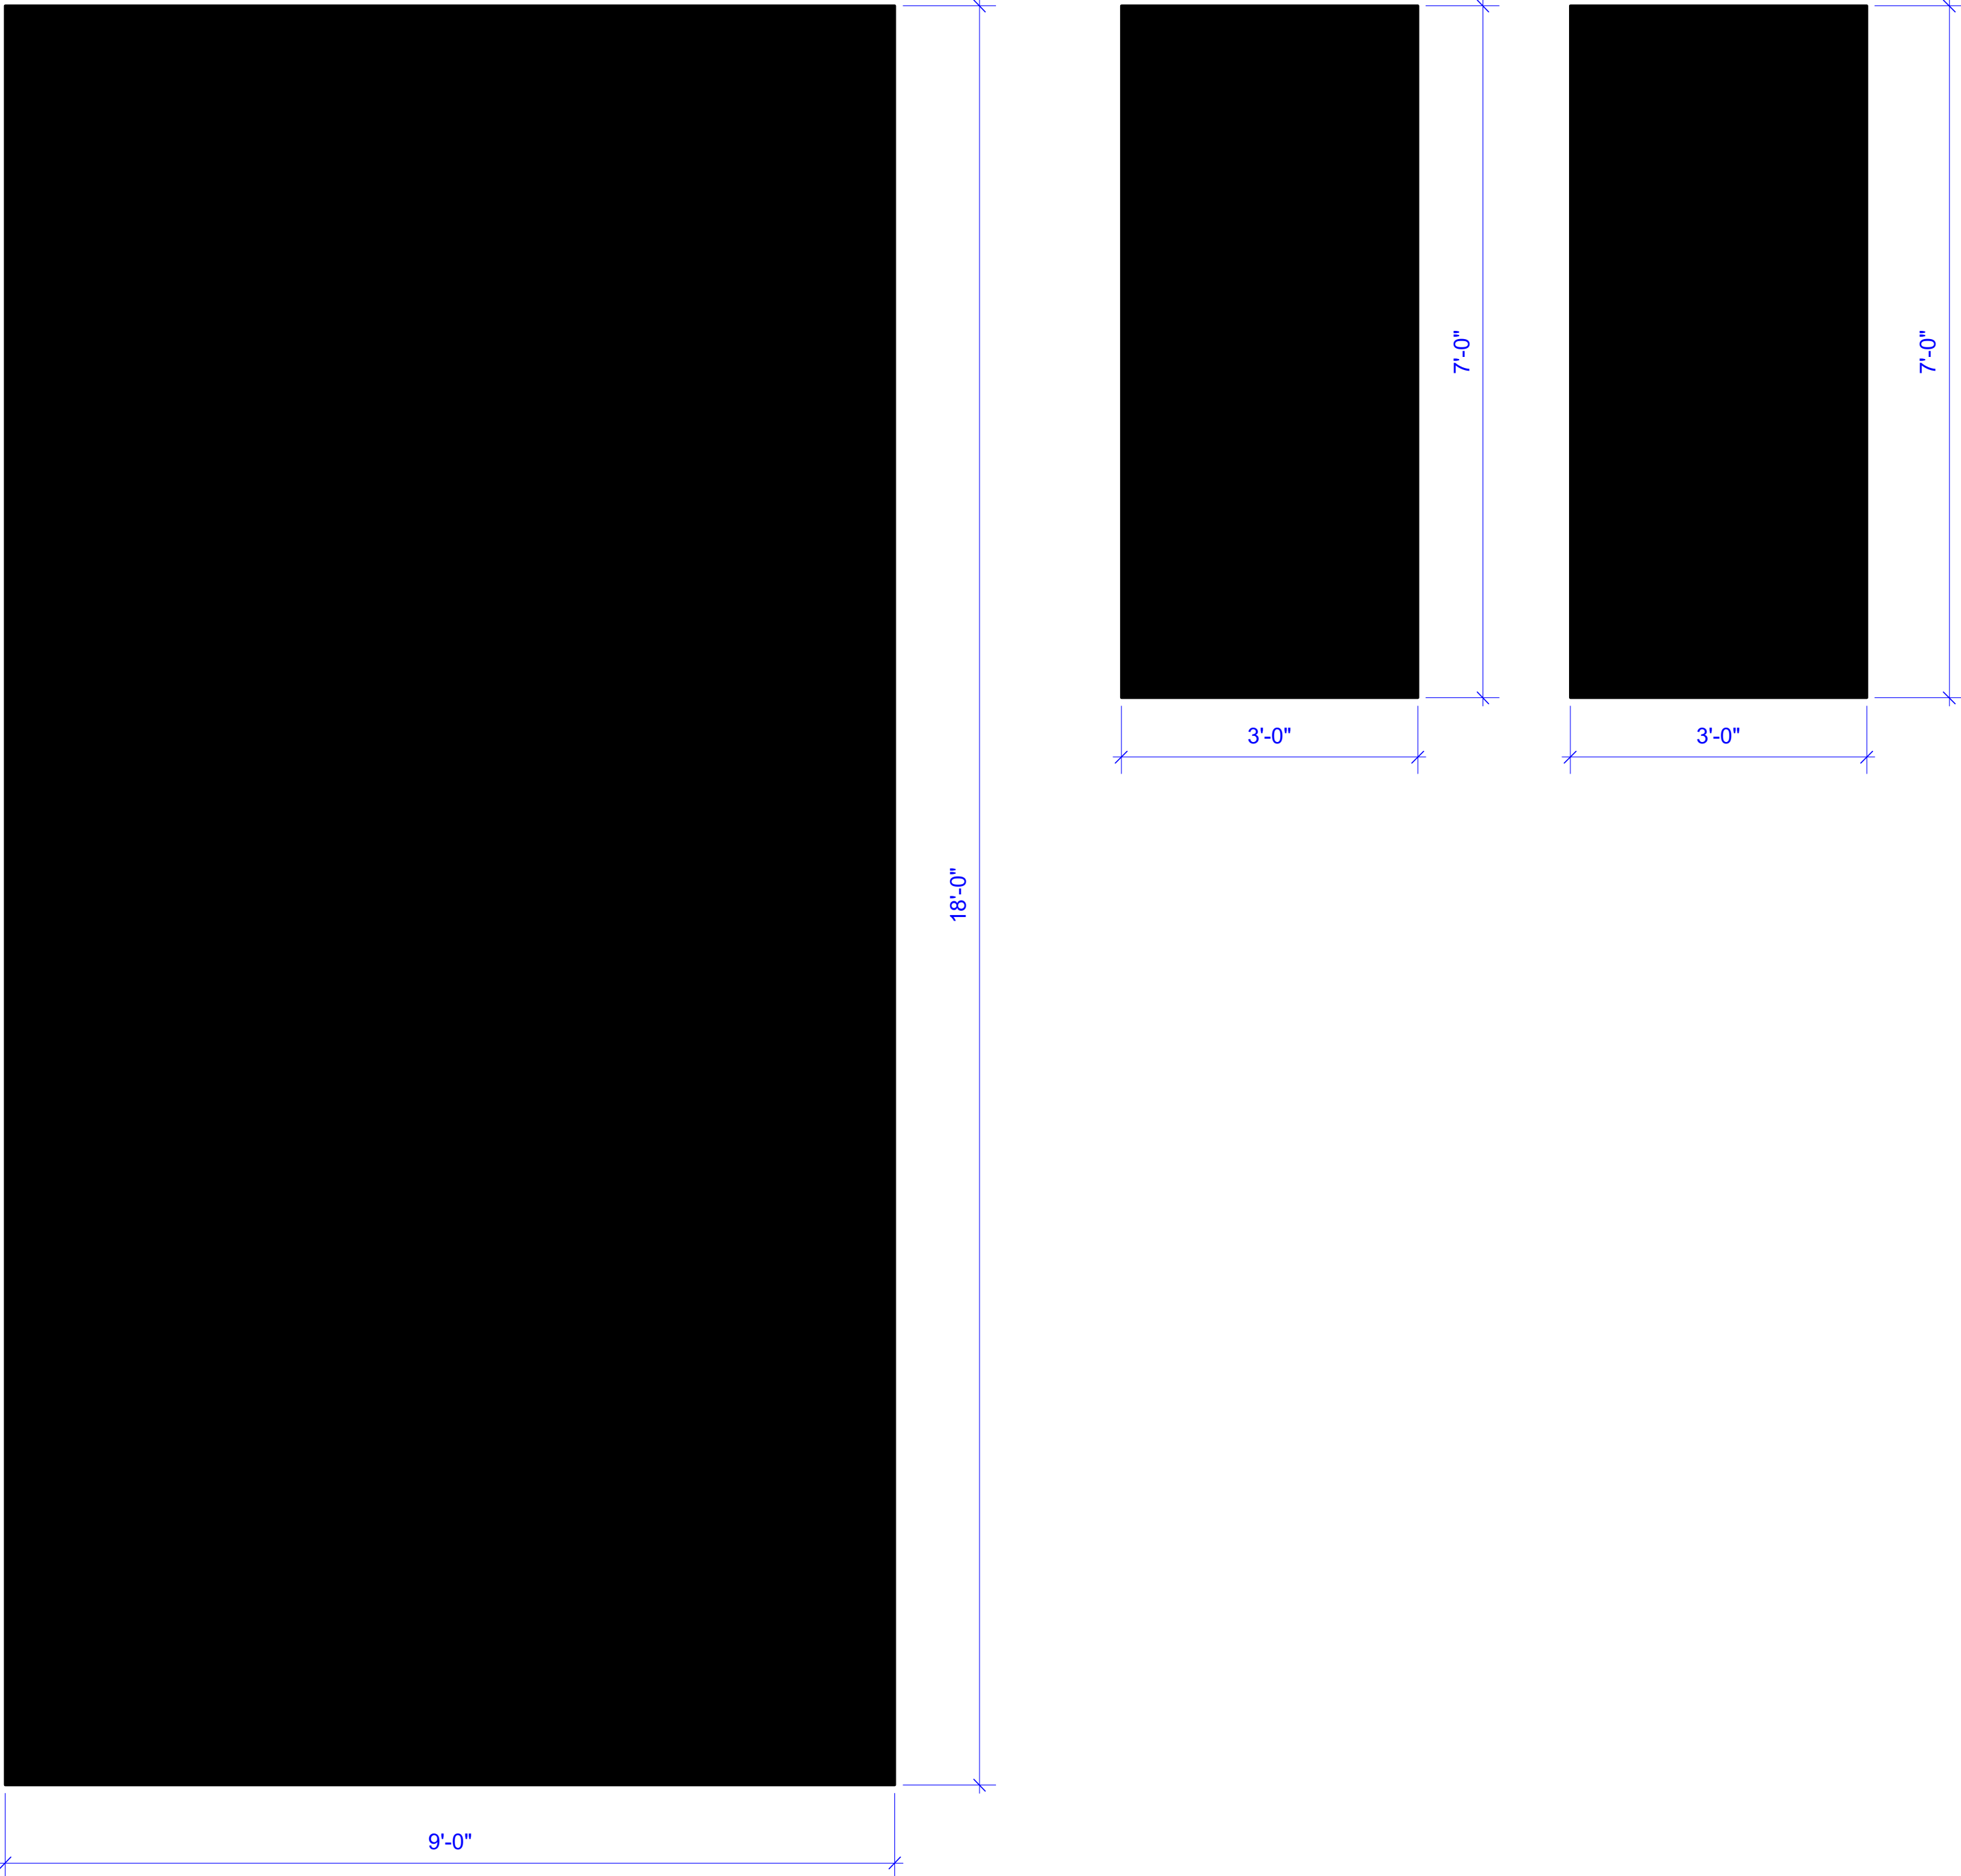

STAIRCASE

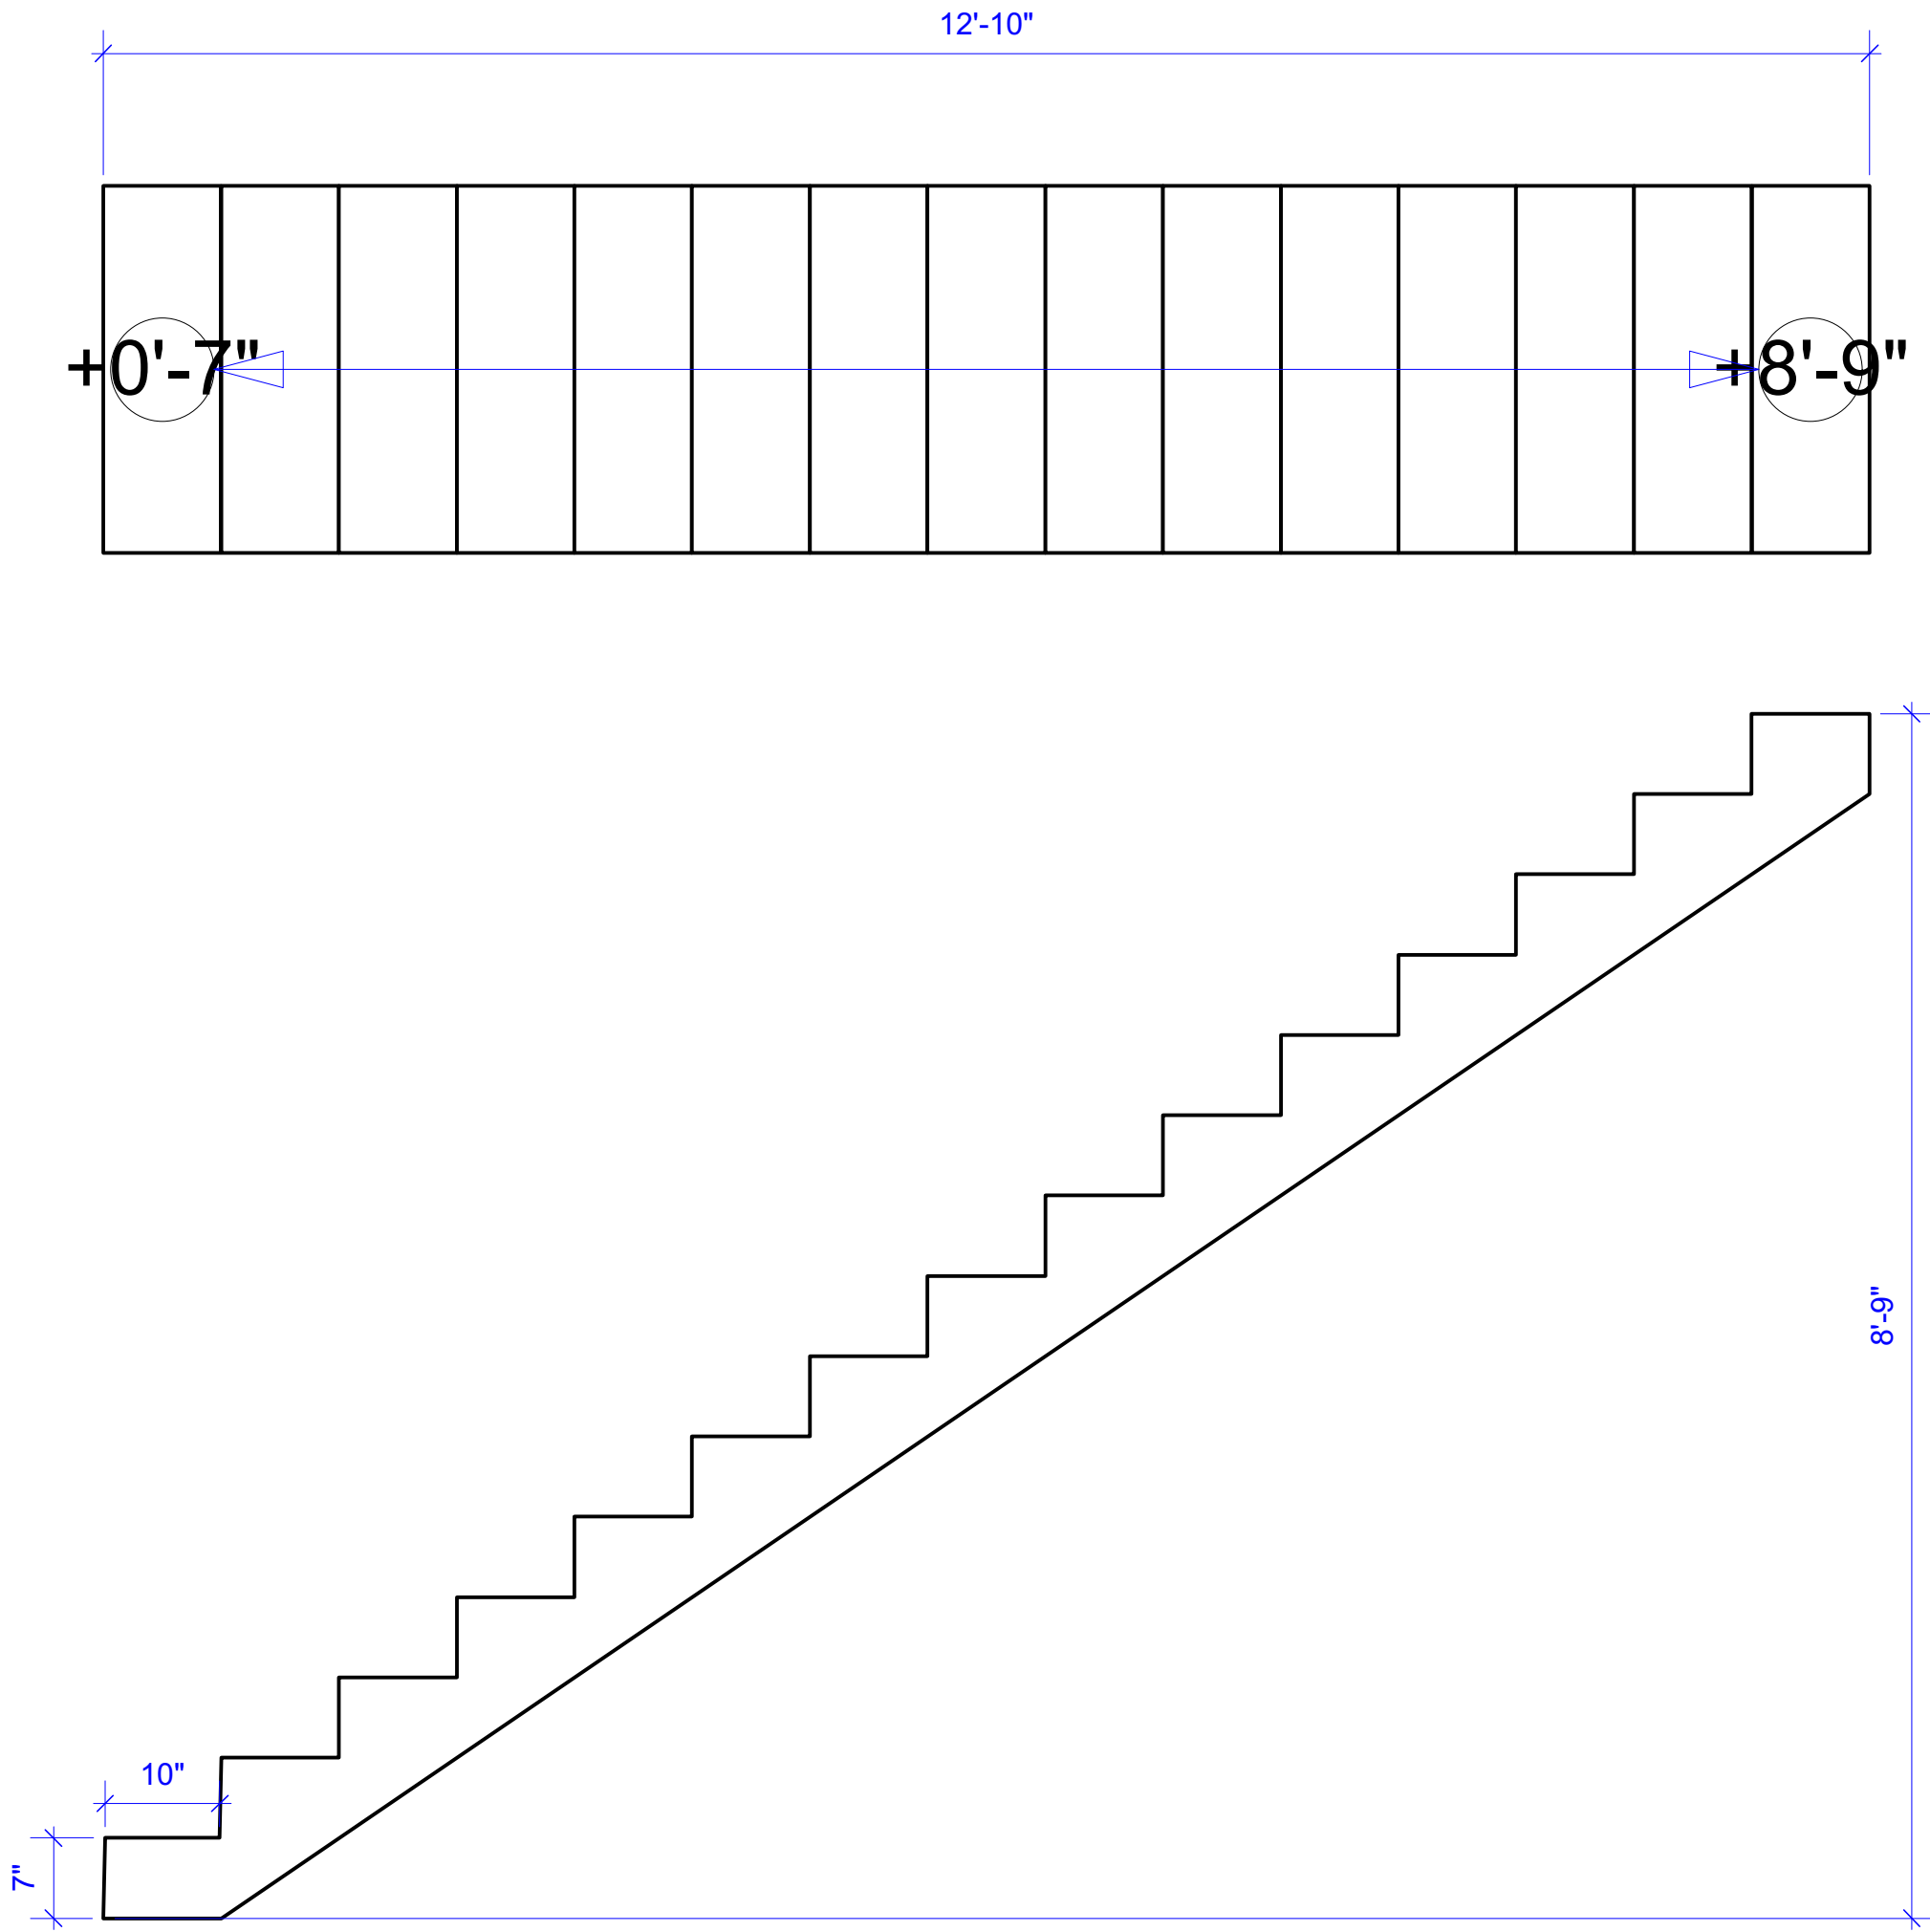

MARCUS or the Secret of Sweet	Stairs & Masking	
	Directed by: Kevin R Free	Sht-7 of 7
	Designed by: Whitney Lehn Meltz	
Producing company: Nevada Conservatory Theatre	Scale: 3/4" = 1'	Drafted by: WLM
Venue: UNLV Black Box Theatre	Date: 11/12/2019	Rev: